

MORPHETTVILLE PARK TENNIS CLUB

CITY OF MARION

PRELIMINARY

NOT FOR

CONSTRUCTION

DRAWING SCHEDULE

A01	MASTER DRAWINGS
A01.1	DRAWING SCHEDULE, NOTES AND LEGENDS
A02	SITE PLANS
A02.1	EXISTING LOCATION AND SITE PLAN
A02.2	DEMOLITION PLAN
A02.3	NEW WORKS
A03	FLOOR PLANS
A03.1	GENERAL ARRANGEMENT FLOOR AND FINISHES PLANS
A03.2	REFLECTED CEILING AND ROOF PLANS
A04	ELEVATIONS
A04.1	ELEVATIONS 01
A05	SECTIONS
A05.1	SECTIONS 01
A06	SCHEDULES
A06.1	DOOR AND WINDOW SCHEDULE
A07	ARTIST IMPRESSION
A07.1	ENTRANCE
A07.2	VIEW ONE FROM COURTS
A07.3	VIEW TWO FROM COURTS
A07.4	INTERNAL CLUBROOM
A07.5	INTERNAL KITCHEN / BAR
A07.6	KENDALL TERRACE
A07.7	HIGH BAR VIEW TO COURTS

GENERAL NOTES

1.

THESE DRAWINGS ARE FOR REVIEW ONLY.
2.

THESE DRAWINGS ARE INDICATIVE FOR D&C PURPOSES, THEY ARE NOT FOR CONSTRUCTION.
3.

THESE DRAWINGS ARE TO BE COORDINATED AND READ IN CONJUNCTION WITH ENGINEERS DRAWINGS INFORMATION, DETAILS, SPECIFICATIONS AND WRITTEN INSTRUCTIONS. WHERE A DISCREPANCY OCCURS THE CONTRACTOR IS TO CONTACT THE CONSULTANTS FOR FURTHER DIRECTION.
4.

PER THE CITY OF MARION'S REQUEST, A SITE SURVEY HAS NOT YET BEEN CARRIED OUT. NO SITE LEVELS FORM PART OF THESE DOCUMENTS.
5.

ALL DIMENSIONS ARE TO BE CONFIRMED ON SITE. DO NOT SCALE OFF DRAWINGS.
6.

ALL MATERIALS AND WORKMANSHIP SHALL BE IN ACCORDANCE WITH CURRENT BUILDING CODE OF AUSTRALIA AND STANDARDS AUSTRALIA, INCLUDING ALL AMENDMENTS AND THE BY LAWS AND ORDINANCES OF THE RELEVANT BUILDING AUTHORITY.
7.

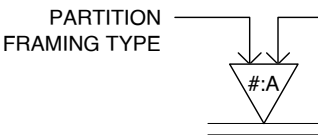
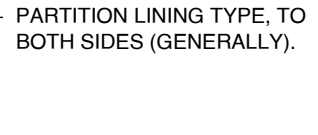
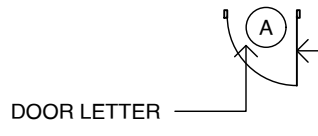
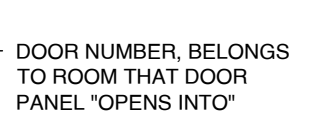
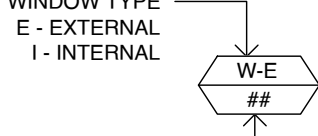
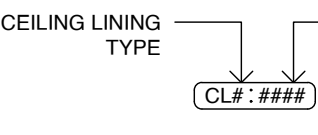
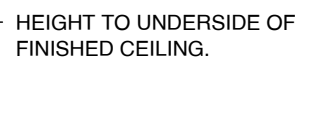
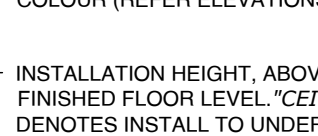
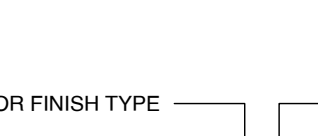
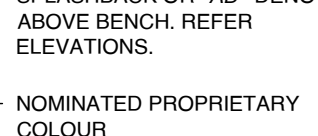
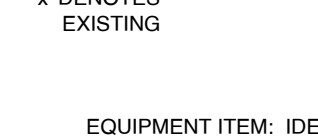
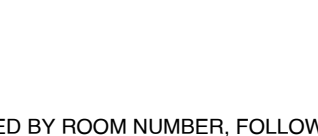
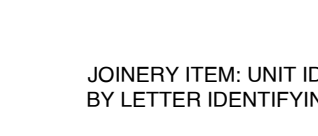
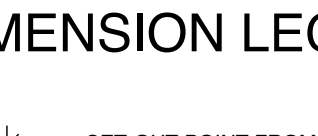
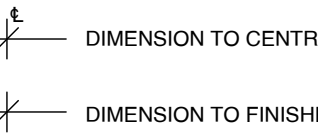
CONTRACTOR TO ALLOW FOR 1800MM HIGH HOARDINGS AROUND WORK ZONES AND TO PROVIDE DUST PROTECTION AS REQUIRED.
8.

CONTRACTOR TO ATTEND SITE BY APPOINTMENT ONLY. ARRANGE WITH PROJECT MANAGEMENT OFFICER.
9.

DIMENSIONS SHOWN ON ARCHITECTURAL DRAWINGS ARE IN MILLIMETERS UNLESS NOTED OTHERWISE.

LEGEND

SYMBOLS LEGEND

	PARTITION FRAMING TYPE		PARTITION LINING TYPE, TO BOTH SIDES (GENERALLY).
	DOOR LETTER		DOOR NUMBER, BELONGS TO ROOM THAT DOOR PANEL "OPENS INTO"
	WINDOW TYPE E - EXTERNAL I - INTERNAL		ROOM
	CEILING LINING TYPE		HEIGHT TO UNDERSIDE OF FINISHED CEILING.
	WALL FINISH TYPE		NOMINATED PROPRIETARY COLOUR (REFER ELEVATIONS)
			INSTALLATION HEIGHT, ABOVE FINISHED FLOOR LEVEL. "CEIL" DENOTES INSTALL TO UNDERSIDE OF CEILING. "SB" DENOTES SPLASHBACK OR "AB" DENOTES ABOVE BENCH. REFER ELEVATIONS.
	FLOOR FINISH TYPE		NOMINATED PROPRIETARY COLOUR
	X' DENOTES EXISTING		
	EQUIPMENT ITEM: IDENTIFIED BY ROOM NUMBER, FOLLOWED BY LETTER IDENTIFYING MULTIPLE ITEMS WITHIN ROOM.		
	JOINERY ITEM: UNIT IDENTIFIED BY ROOM NUMBER, FOLLOWED BY LETTER IDENTIFYING MULTIPLE ITEMS WITHIN ROOM.		

DIMENSION LEGEND

	SET-OUT POINT FROM EXISTING WALL
	DIMENSION TO CENTRE OF PARTITION WALL
	DIMENSION TO FINISHED FACE OF PARTITION WALL

CLADDING AND EXTERNAL LEGEND

C1	CLADDING TYPE 1, COMPRESSED FIBRE CEMENT, PAINT FINISH
C2	ALIWOOD TIMBER FINISH ALUMINIUM CLADDING, COLOUR DRIFTWOOD
FC1	9mm FIBRE CEMENT SHEET, PAINT FINISH

ROOF LEGEND

BC	BARGE CAPPING TYPE 1
DP	DOWNPIPE TYPE 1, 100mm/DIA ROUND PVC DOWNPIPE, PAINTED PROVIDE BALL GUARD AT TOP
EG1	EAVES GUTTER TYPE 1, PROPRIETARY 1/2 ROUND
FPN	FLASHING, PAN, LAP BENEATH BARGE CAPPING
RC	RIDGE CAPPING
RS1	ROOF SHEET TYPE 1, WIDE PAN METAL ROOF DECK TO SUIT MIN 2 DEGREE PITCH

PARTITION LEGEND

WALL FRAMING SYSTEM	
1	PARTITION WALL, TYPE 1. FRAME: 92mm X 0.75 BMT STEEL STUD FRAME AT 600 CENTRES TO SOFFIT INSULATION: 90mm POLYESTER INSULATION.
2	PARTITION WALL, TYPE 2. FRAME: 92mm X 0.75 BMT STEEL STUD FRAME AT 600 CENTRES TO UNDERSIDE OF CEILING INSULATION: 90mm POLYESTER INSULATION.
LININGS + FINISHES	
A	13mm PLASTERBOARD IMPACT RESISTANT SHEET LINING ON ONE SIDE OF FRAME TO 1200mm AGFL, STANDARD 13mm PLASTERBOARD ABOVE, MOISTURE RESISTANT SHEET TO WET AREAS, FINISH 100mm ABOVE CEILING LININGS. 9mm FIBRE CEMENT SHEET ON 35mm TOP HATS WITH EXPRESSED JOINTS. APPLIED PAINT FINISH.
B	13mm PLASTERBOARD IMPACT RESISTANT SHEET LINING ON ONE SIDE OF FRAME TO 1200mm AGFL, STANDARD 13mm PLASTERBOARD ABOVE, MOISTURE RESISTANT SHEET TO WET AREAS, FINISH 100mm ABOVE CEILING LININGS. 35mm TOP HATS WITH ALIWOOD TIMBER FINISH ALUMINIUM CLADDING, COLOUR DRIFTWOOD
C	NO LINING ON ONE SIDE OF FRAME, 35mm TOP HATS WITH ALIWOOD TIMBER FINISH ALUMINIUM CLADDING, COLOUR DRIFTWOOD

PARTITION + LININGS LEGEND

P1:	PARTITION WALL, TYPE 1. INTERNAL LINED WALL. FRAMING: 92MM X 1.15 BMT STEEL STUD AT 600MM CC'S TO UNDERSIDE OF CEILING ABOVE. LINING SIDE A: 13MM IMPACT RESISTANT (IR) AND MOISTURE RESISTANT (MR) PLASTERBOARD TO 1200MM ABOVE GROUND FLOOR, 13TMM PLASTER BOARD TO CEILING. FLUSH JOINTS. PAINT FINISH. LINING SIDE B: PER LINING SIDE A.
P2:	PARTITION WALL, TYPE 2. INTERNAL LINED WALL. FRAMING: 92MM X 1.15 BMT STEEL STUD AT 600MM CC'S TO UNDERSIDE OF CEILING ABOVE. LINING SIDE A: 13MM IMPACT RESISTANT (IR) AND MOISTURE RESISTANT (MR) PLASTERBOARD TO 1200MM ABOVE GROUND FLOOR, 13TMM PLASTER BOARD TO CEILING. FLUSH JOINTS. PAINT FINISH. LINING SIDE B: NIL LININGS.
P3:	PARTITION WALL, TYPE 3. INTERNAL LINED WALL. FRAMING: 92MM X 1.15 BMT STEEL STUD AT 600MM CC'S TO UNDERSIDE OF CEILING ABOVE. LINING SIDE A: 9MM FIBRE CEMENT SHEET TO CEILING. FLUSH JOINTS. PAINT FINISH. LINING SIDE B: NIL LININGS.

CEILING LEGEND

CEILING FINISHES	
CT1	CEILING TILE (CT), TYPE 1. 15mm CEILING TILE ON EXPOSED GRID CEILING SYSTEM. APPLIED PAINT FINISH.
PB1	PLASTERBOARD (PB), TYPE 1. 9mm FIBRE CEMENT SHEET CEILING LINING ON CONCEALED SUSPENDED GRID. FLUSH JOINTS. APPLIED PAINT FINISH.
NC	NO CEILING LINING

FLOOR LEGEND

SKIRTING + ACCESSORIES	
VSC	VINYL SKIRTING COVED, FINISH 150mm AFFL
VSF	VINYL SKIRTING FEATHER EDGE. FINISH 150MM AFFL
FLOOR FINISH	
CO#.#	CONCRETE. NUMBER DENOTES FINISH, LETTER DENOTES COLOUR. SELECTION TO BE DETERMINED
CT#.#	CARPET TILE. NUMBER DENOTES RANGE, LETTER DENOTES COLOUR. SELECTION TO BE DETERMINED
PV#.#	OUTDOOR PAVER. NUMBER DENOTES RANGE, LETTER DENOTES COLOUR. SELECTION TO BE DETERMINED
TL#.#	CERAMIC TILE. NUMBER DENOTES RANGE, LETTER DENOTES COLOUR. SELECTION TO BE DETERMINED

DOOR + WINDOW LEGEND

DOOR TYPE	
AD	ALUMINIUM DOOR SET, EXTERNAL COMMERCIAL SUITE, HINGED GLAZED DOOR.
RD1	ROLLER DOOR TYPE 1
RD2	ROLLER DOOR TYPE 2
DETAILS AND FINISHES	
KP	STAINLESS STEEL KICK PLATE
NAA	NATURAL ANODISED ALUMINIUM.
SG1	SAFETY GLASS, TYPE 1. EXTERNAL SOLAR CONTROL SINGLE GLAZED TO AS1286

BUILDING SERVICES LEGEND

FIXTURES	
HB1	TYPE 1 SINK HAND BASIN AND BASIN MOUNTED MIXER TAP
DF	FREE STANDING DRINK FOUNTAIN/BOTTLE FILLER
ELECTRICAL	
CC	COMMUNICATIONS CABINET. REFER TO BUILDING SERVICES ENG. DRAWINGS.
DB	ELECTRICAL DISTRIBUTION BOARD. REFER TO SERVICES ENG. DRAWINGS.
SB	SOLAR BATTERY
NOTES:	
IDENTIFIED FOR COORDINATION AND SETOUT PURPOSES ONLY. REFER TO SERVICE ENGINEERS DOCUMENTS FOR FULL SPECIFICATION AND SCOPE OF WORK.	
INTERNAL ELEVATIONS TAKE PRECEDENCE OF LOCATIONS AND SETOUT OF SERVICES OVER SERVICES DRAWINGS. ANY DISCREPANCIES TO BE CONFIRMED WITH ARCHITECT.	

ATTENTION CONTRACTORS AND SUBCONTRACTORS:

THIS SET OF DRAWINGS ARE ISSUED AS PART OF THE DESIGN AND CONSTRUCTION DOCUMENTATION (60% ONLY). FOR COMPLETENESS THEY MUST BE READ IN CONJUNCTION WITH THE PROJECT CONTRACT, BRIEF AND SCHEDULES.

SURVEYOR(S), CIVIL, STRUCTURAL AND BUILDING SERVICES ENG. HAVE NOT BEEN ENGAGED TO CONTRIBUTE TO THESE DOCUMENTS.

CoM ISSUE	18.02.26	03
FOR REVIEW	20.01.26	02
FOR REVIEW	19.01.26	01



28 Crowther Street Adelaide SA 5000

08 7324 2812 | architects@wiltshireswain.com.au

MORPHETTVILLE PARK TENNIS CLUB

CITY OF MARION

PROJECT	
8 Kendall Terrace MORPHETTVILLE SA 5043	
ADDRESS	ORIENTATION

DRAWING SCHEDULE, NOTES AND LEGENDS

TITLE			
DRAWN	TW	CHECK BY	BE
SCALE	NA	CHECK DATE	
JOB NO.	25048	REVISION	03
DWG NO.	A01.1		

MORPHETTVILLE PARK TENNIS CLUB

CITY OF MARION

PRELIMINARY

NOT FOR

CONSTRUCTION

ATTENTION CONTRACTORS

AND SUBCONTRACTORS:

THIS SET OF DRAWINGS ARE ISSUED AS PART

OF THE DESIGN AND CONSTRUCTION

DOCUMENTATION (60% ONLY). FOR

COMPLETENESS THEY MUST BE READ IN

CONJUNCTION WITH THE PROJECT CONTRACT,

BRIEF AND SCHEDULES.

SURVEYOR(S), CIVIL, STRUCTURAL AND

BUILDING SERVICES ENG. HAVE NOT BEEN

ENGAGED TO CONTRIBUTE TO THESE

DOCUMENTS.

COURT 1

COURT 3

AREAS

BUILDING INTERNAL AREA

81 SQM

UNDERCOVER OUTDOOR AREA

44 SQM

CoM ISSUE	18.02.26	04
FOR REVIEW	20.01.26	03
FOR STAKEHOLDER REVIEW	19.01.26	02
FOR INTERNAL REVIEW	10.12.25	01

COMMENT	DATE	REVISION
---------	------	----------

wiltshire

swain

28 Crowther Street Adelaide SA 5000

08 7324 2812 | architects@wiltshireswain.com.au

MORPHETTVILLE PARK TENNIS CLUB

CITY OF MARION

PROJECT

8 Kendall Terrace

MORPHETTVILLE SA 5043

ADDRESS

ORIENTATION

LOCATION PLAN AND

EXISTING FLOOR PLAN

TITLE			
DRAWN	TW	CHECK BY	BE
SCALE	As Shown	CHECK DATE	
JOB NO.	25048	REVISION	04
DWG NO.	A02.1		

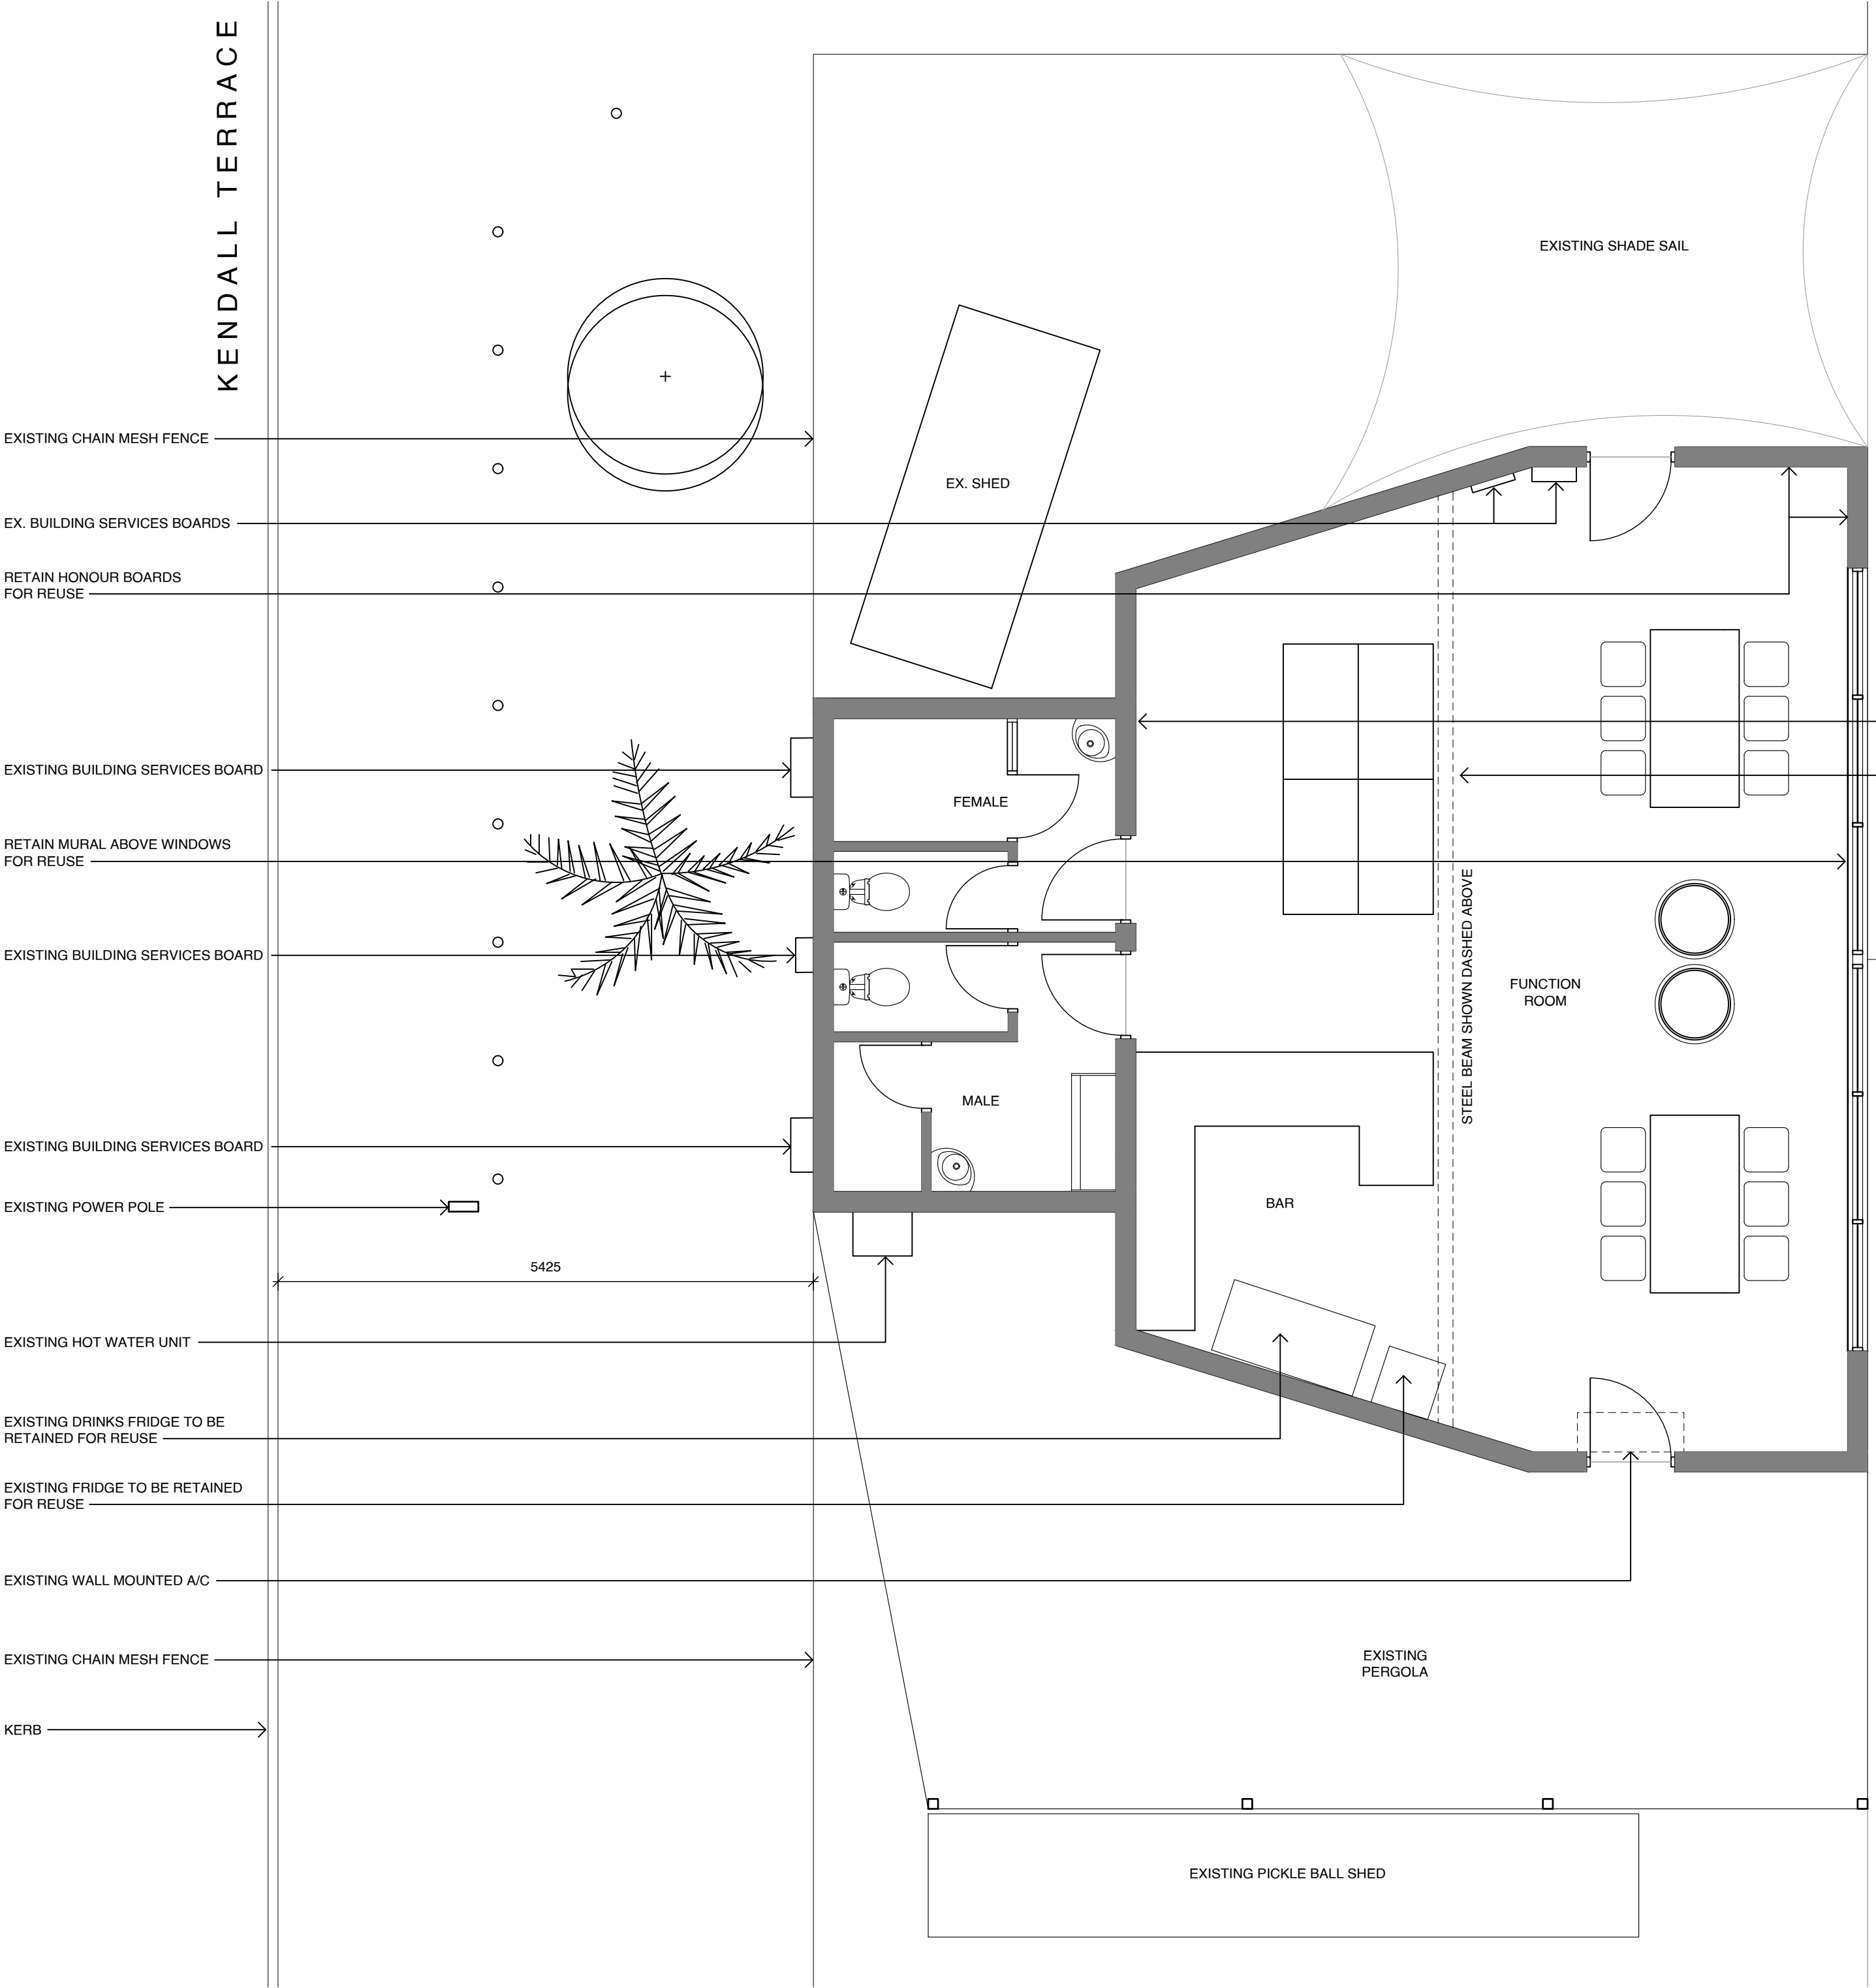
 


LOCATION PLAN

NTS

NOTES

- FLOOR PLAN FOR INDICATIVE AND REFERENCE INFORMATION ONLY. DO NOT SCALE OFF DRAWING.
- ALL DIMENSIONS ARE APPROXIMATE AND TO BE CONFIRMED AND CHECKED ON SITE.
- EXISTING PLAN INDICATES EXISTING BUILDING SERVICES AND ITEMS FOR REUSE IN PROPOSED NEW TENNIS CLUB.
- ALL LOOSE FURNITURE AND EQUIPMENT TO BE REMOVED BY TENNIS CLUB



EXISTING FLOOR PLAN

1:50

MORPHETTVILLE PARK TENNIS CLUB

CITY OF MARION

PRELIMINARY

NOT FOR

CONSTRUCTION

ATTENTION CONTRACTORS
AND SUBCONTRACTORS:

THIS SET OF DRAWINGS ARE ISSUED AS PART
OF THE DESIGN AND CONSTRUCTION
DOCUMENTATION (60% ONLY). FOR
COMPLETENESS THEY MUST BE READ IN
CONJUNCTION WITH THE PROJECT CONTRACT,
BRIEF AND SCHEDULES.
SURVEYOR(S), CIVIL, STRUCTURAL AND
BUILDING SERVICES ENG. HAVE NOT BEEN
ENGAGED TO CONTRIBUTE TO THESE
DOCUMENTS.



EXISTING MURAL ABOVE WINDOWS FACING COURTS



HONOUR BOARDS



FRAMED WALL HUNG PLAYERS PHOTOS



ALL TIMBER RACKETS ON STEEL BEAM

CoM ISSUE	18.02.26	04
FOR REVIEW	20.01.26	03
FOR STAKEHOLDER REVIEW	19.01.26	02
FOR INTERNAL REVIEW	10.12.25	01

COMMENT	DATE	REVISION
---------	------	----------

wiltshire
swain

28 Crowther Street Adelaide SA 5000
08 7324 2812 | architects@wiltshireswain.com.au

MORPHETTVILLE PARK TENNIS CLUB
CITY OF MARION

PROJECT	PROJECT NORTH
8 Kendall Terrace MORPHETTVILLE SA 5043	
ADDRESS	ORIENTATION

DEMOLITION PLAN

TITLE			
DRAWN	TW	CHECK BY	BE
SCALE	As Shown	CHECK DATE	
JOB NO.	25048	REVISION	04
DWG NO.	A02.2		

DEMOLITON PLAN

NTS

NOTES

- FLOOR PLAN FOR INDICATIVE AND REFERENCE INFORMATION ONLY. DO NOT SCALE OFF DRAWING.
- ALL DIMENSIONS ARE APPROXIMATE AND TO BE CONFIRMED AND CHECKED ON SITE.
- REFER ALSO TO EXISTING FLOOR PLANS FOR CLUBROOM ITEMS FOR REUSE

CLUBROOM ITEMS FOR REUSE

NTS

MORPHETTVILLE PARK TENNIS CLUB

CITY OF MARION

PRELIMINARY
NOT FOR
CONSTRUCTION

ATTENTION CONTRACTORS
AND SUBCONTRACTORS:
THIS SET OF DRAWINGS ARE ISSUED AS PART
OF THE DESIGN AND CONSTRUCTION
DOCUMENTATION (60% ONLY). FOR
COMPLETENESS THEY MUST BE READ IN
CONJUNCTION WITH THE PROJECT CONTRACT,
BRIEF AND SCHEDULES.
SURVEYOR(S), CIVIL, STRUCTURAL AND
BUILDING SERVICES ENG. HAVE NOT BEEN
ENGAGED TO CONTRIBUTE TO THESE
DOCUMENTS.

- EXISTING CHAIN MESH FENCE TO PERIMETER
- NEW 1000Wmm COVERED DDA PATH TO AS1428.1-2021
- NEW CLUBROOM
- NATIVE AUSTRALIAN PLANTS/SHRUBS TO KENDALL TERRACE
- EXISTING POWER POLE
- CLUBROOM PERIMETER WALLS SHOWN DASHED BELOW ROOF
- WEST FACING LOCATION FOR SOLAR PANELS
- NEW TURF AREA
- NEW CHAIN MESH FENCE EXTENT SHOWN RED
- EXISTING CHAIN MESH FENCE TO PERIMETER
- TREE PROTECTION ZONE 9000mm RADIUS FROM TRUNK



-

-


SITE PLAN

SCALE 1:200

- NOTES
1.

PLANS FOR INDICATIVE AND REFERENCE INFORMATION ONLY. DO NOT SCALE OFF DRAWING.
2.

 ALL DIMENSIONS ARE APPROXIMATE AND TO BE CONFIRMED AND CHECKED ON SITE.



CoM ISSUE	19.03.26	05
CoM ISSUE	18.02.26	04
FOR REVIEW	20.01.26	03
FOR STAKEHOLDER REVIEW	19.01.26	02
FOR INTERNAL REVIEW	10.12.25	01

COMMENT	DATE	REVISION
---------	------	----------

wiltshire
swain

28 Crowther Street Adelaide SA 5000
08 7324 2812 | architects@wiltshireswain.com.au

MORPHETTVILLE PARK TENNIS CLUB
CITY OF MARION



PROJECT	PROJECT NORTH
8 Kendall Terrace MORPHETTVILLE SA 5043	
ADDRESS	ORIENTATION

SITE PLAN - NEW WORKS

TITLE			
DRAWN	TW	CHECK BY	BE
SCALE	As Shown	CHECK DATE	
JOB NO.	25048	REVISION	05
DWG NO.	A02.3		

MORPHETTVILLE PARK TENNIS CLUB

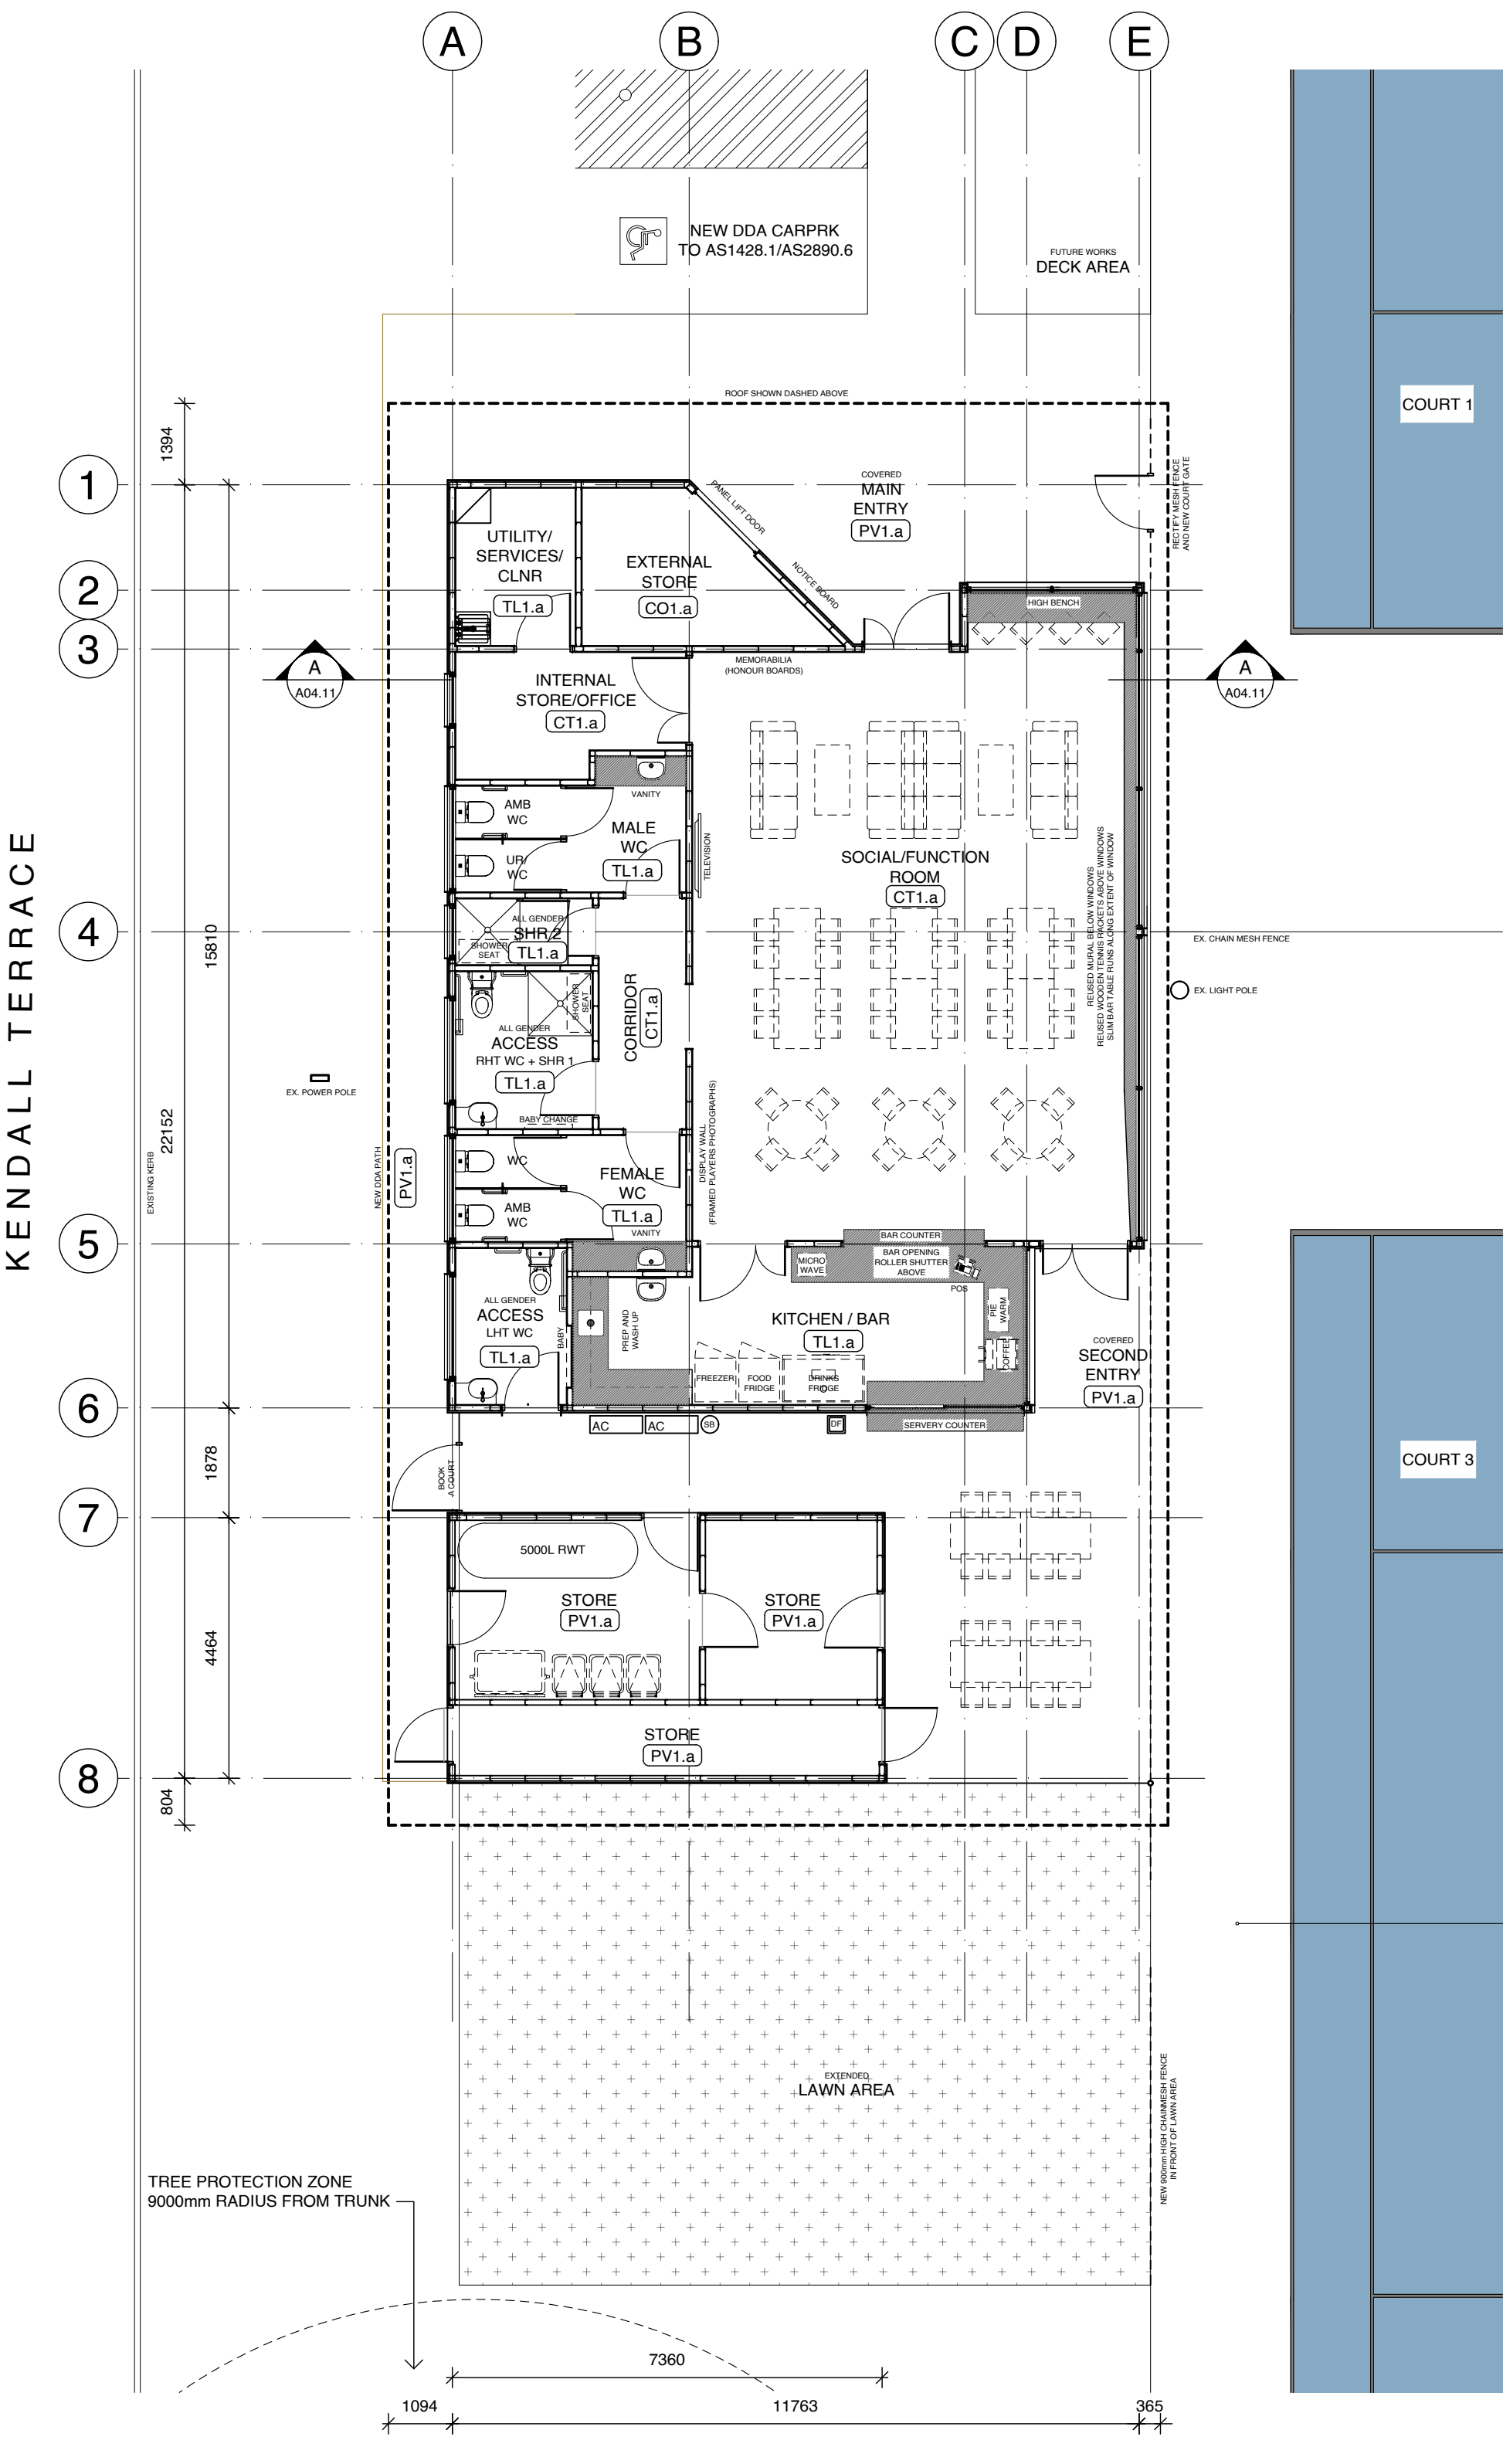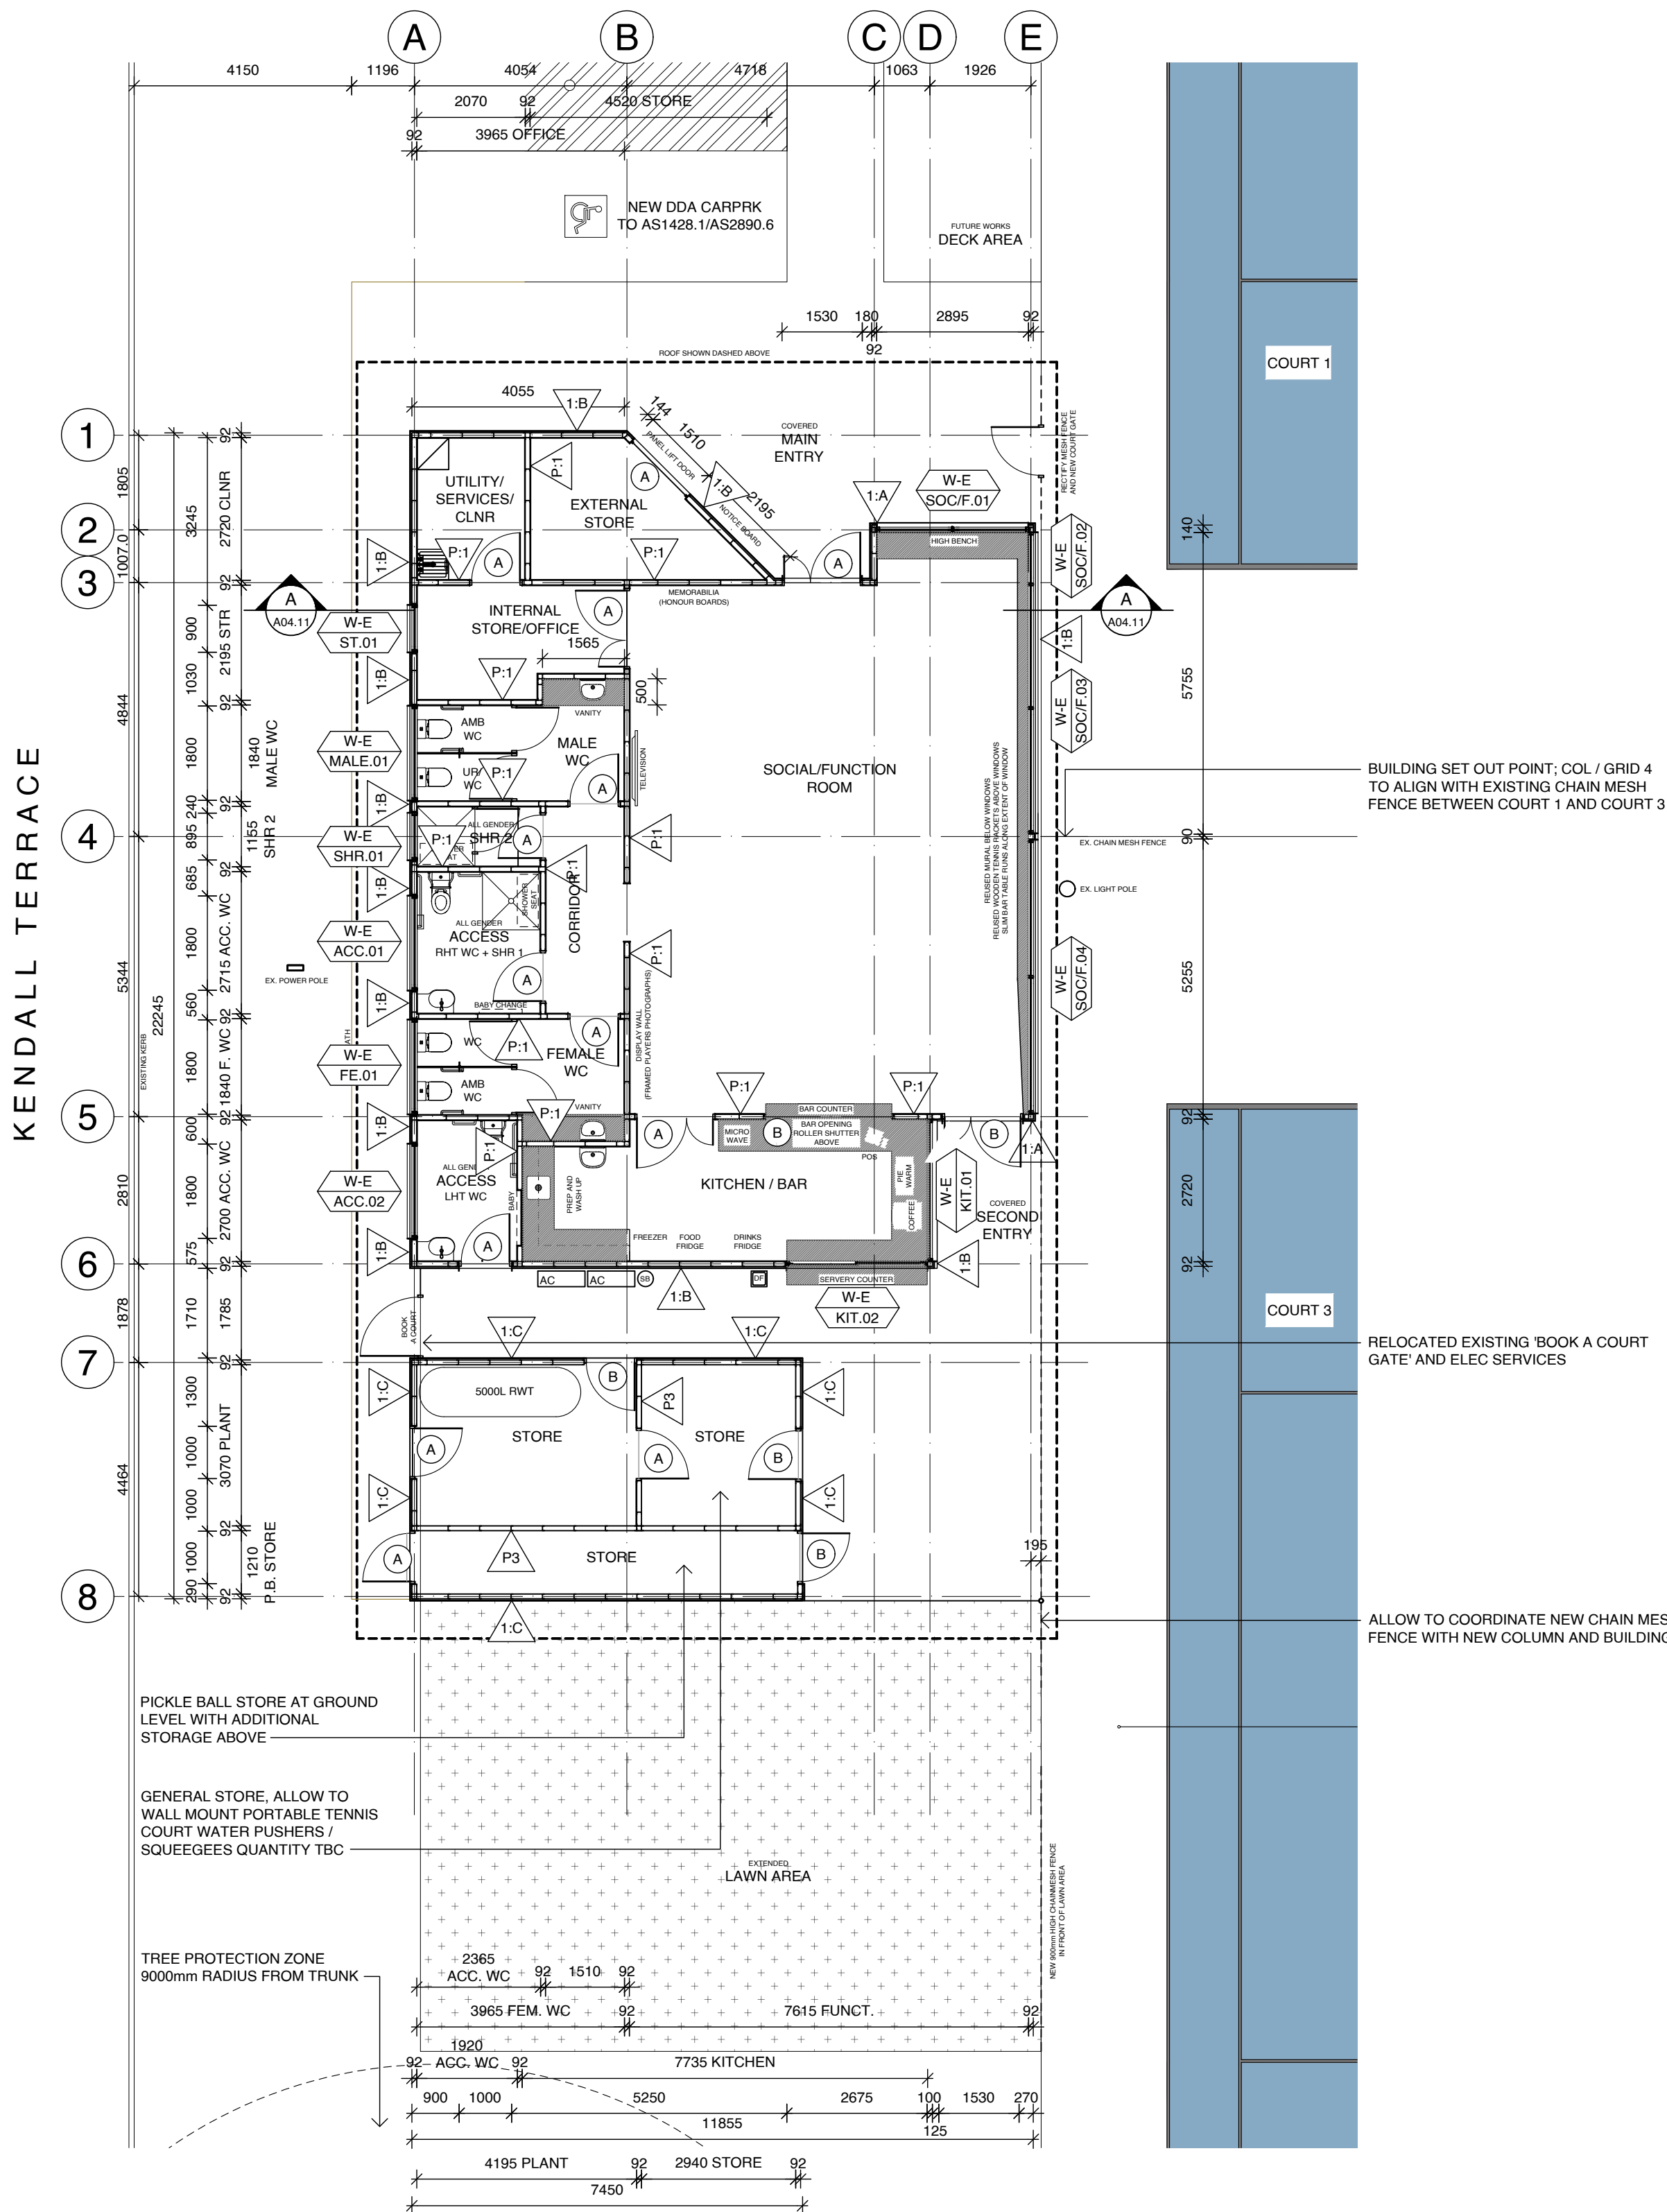CITY OF MARION



PRELIMINARY
NOT FOR
CONSTRUCTION

ATTENTION CONTRACTORS
AND SUBCONTRACTORS:
THIS SET OF DRAWINGS ARE ISSUED AS PART
OF THE DESIGN AND CONSTRUCTION
DOCUMENTATION (60% ONLY). FOR
COMPLETENESS THEY MUST BE READ IN
CONJUNCTION WITH THE PROJECT CONTRACT,
BRIEF AND SCHEDULES.
SURVEYOR(S), CIVIL, STRUCTURAL AND
BUILDING SERVICES ENG. HAVE NOT BEEN
ENGAGED TO CONTRIBUTE TO THESE
DOCUMENTS.

AREAS		
BUILDING INTERNAL AREA (GNTA)	162SQM	
STORE AREA	30SQM	
UNDERCOVER OUTDOOR AREA	27SQM	

CoM ISSUE	19.03.26	05
CoM ISSUE	18.02.26	04
FOR REVIEW	20.01.26	03
FOR STAKEHOLDER REVIEW	19.01.26	02
FOR INTERNAL REVIEW	10.12.25	01

COMMENT	DATE	REVISION
---------	------	----------

wiltshire
swain

28 Crowther Street Adelaide SA 5000
08 7324 2812 | architects@wiltshireswain.com.au

MORPHETTVILLE PARK TENNIS CLUB
CITY OF MARION

PROJECT

8 Kendall Terrace
MORPHETTVILLE SA 5043


ADDRESS ORIENTATION

FLOOR AND FINISHES PLAN

TITLE			
DRAWN	TW	CHECK BY	BE
SCALE	As Shown	CHECK DATE	
JOB NO.	25048	REVISION	05
DWG NO.	A03.1		

MORPHETTVILLE PARK TENNIS CLUB

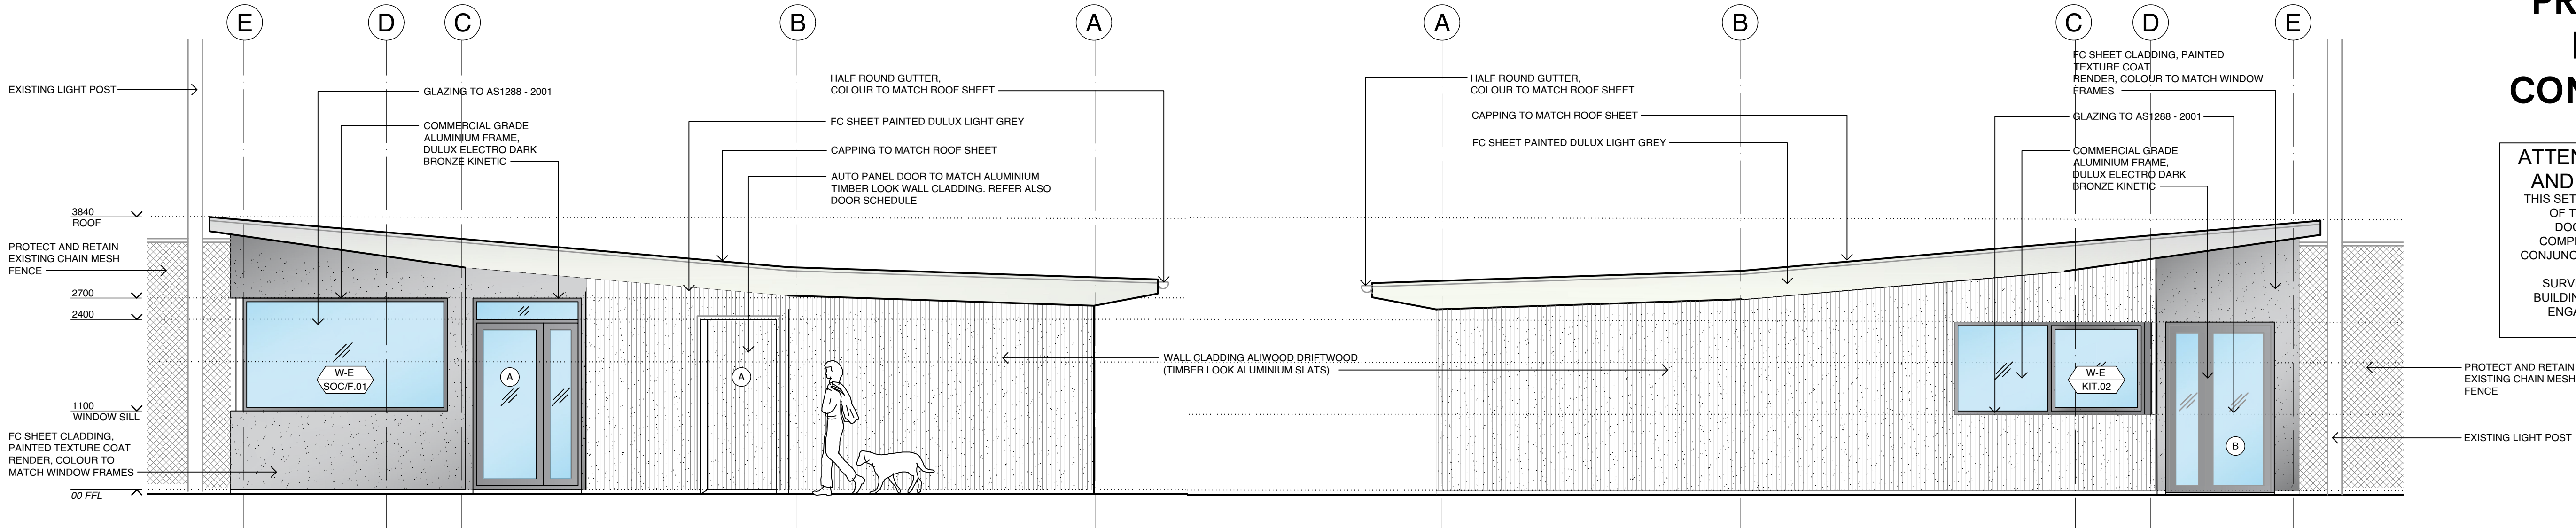CITY OF MARION



**PRELIMINARY
NOT FOR
CONSTRUCTION**


**ATTENTION CONTRACTORS
AND SUBCONTRACTORS:**
THIS SET OF DRAWINGS ARE ISSUED AS PART OF THE DESIGN AND CONSTRUCTION DOCUMENTATION (60% ONLY). FOR COMPLETENESS THEY MUST BE READ IN CONJUNCTION WITH THE PROJECT CONTRACT, BRIEF AND SCHEDULES.
SURVEYOR(S), CIVIL, STRUCTURAL AND BUILDING SERVICES ENG. HAVE NOT BEEN ENGAGED TO CONTRIBUTE TO THESE DOCUMENTS.

NORTH ELEVATION

SCALE 1:50


SOUTH ELEVATION

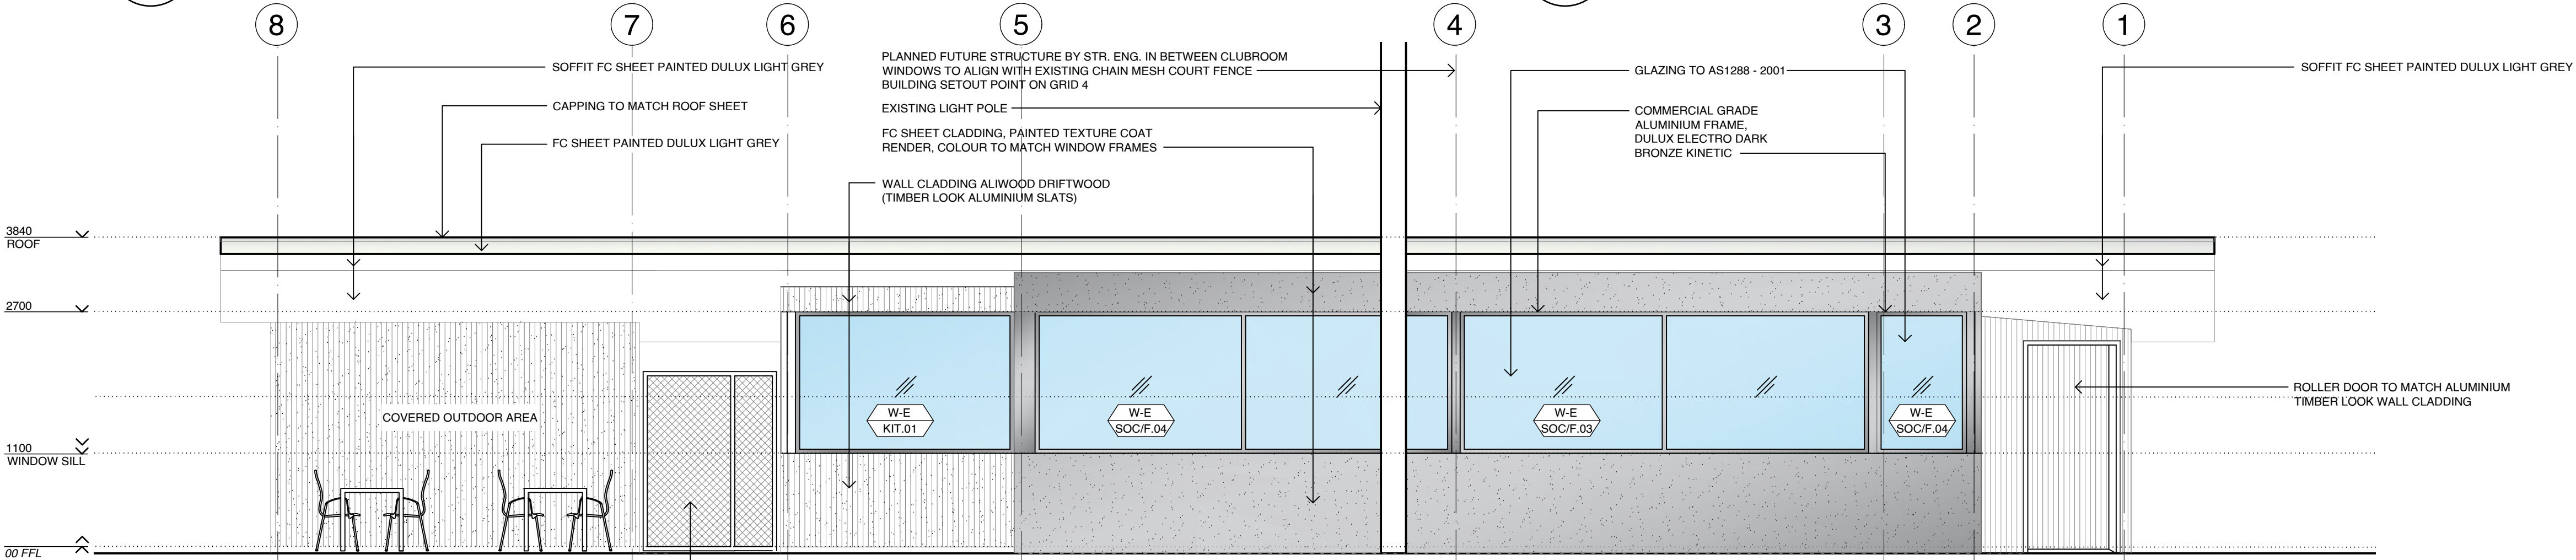SCALE 1:50



EAST ELEVATION

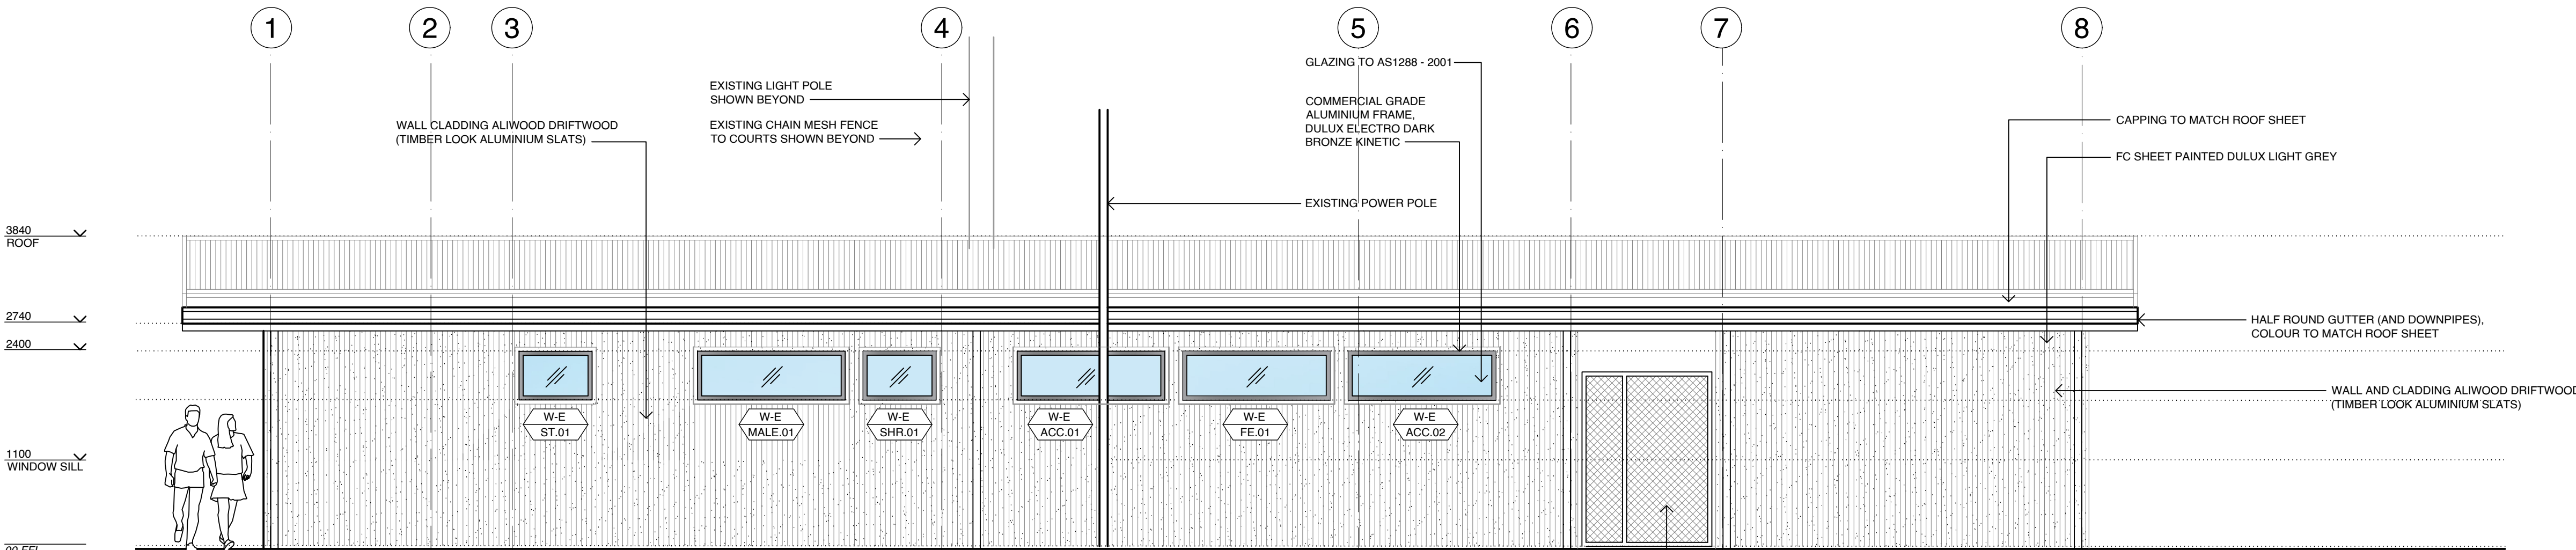SCALE 1:50



WEST ELEVATION

SCALE 1:50

0 1m 2.5m 5m
BAR SCALE - 1:50

CoM ISSUE	19.03.26	05
CoM ISSUE	18.02.26	04
FOR REVIEW	20.01.26	03
FOR STAKEHOLDER REVIEW	19.01.26	02
FOR INTERNAL REVIEW	10.12.25	01

COMMENT DATE REVISION

**wiltshire
swain**

28 Crowther Street Adelaide SA 5000
08 7324 2812 | architects@wiltshireswain.com.au

MORPHETTVILLE PARK TENNIS CLUB
CITY OF MARION

PROJECT

8 Kendall Terrace
MORPHETTVILLE SA 5043

ADDRESS ORIENTATION

ELEVATIONS


TITLE			
DRAWN	TW	CHECK BY	BE
SCALE	As Shown	CHECK DATE	
JOB NO.	25048	REVISION	05
DWG NO.	A04.1		

MORPHETTVILLE PARK TENNIS CLUB

CITY OF MARION

PRELIMINARY
NOT FOR
CONSTRUCTION

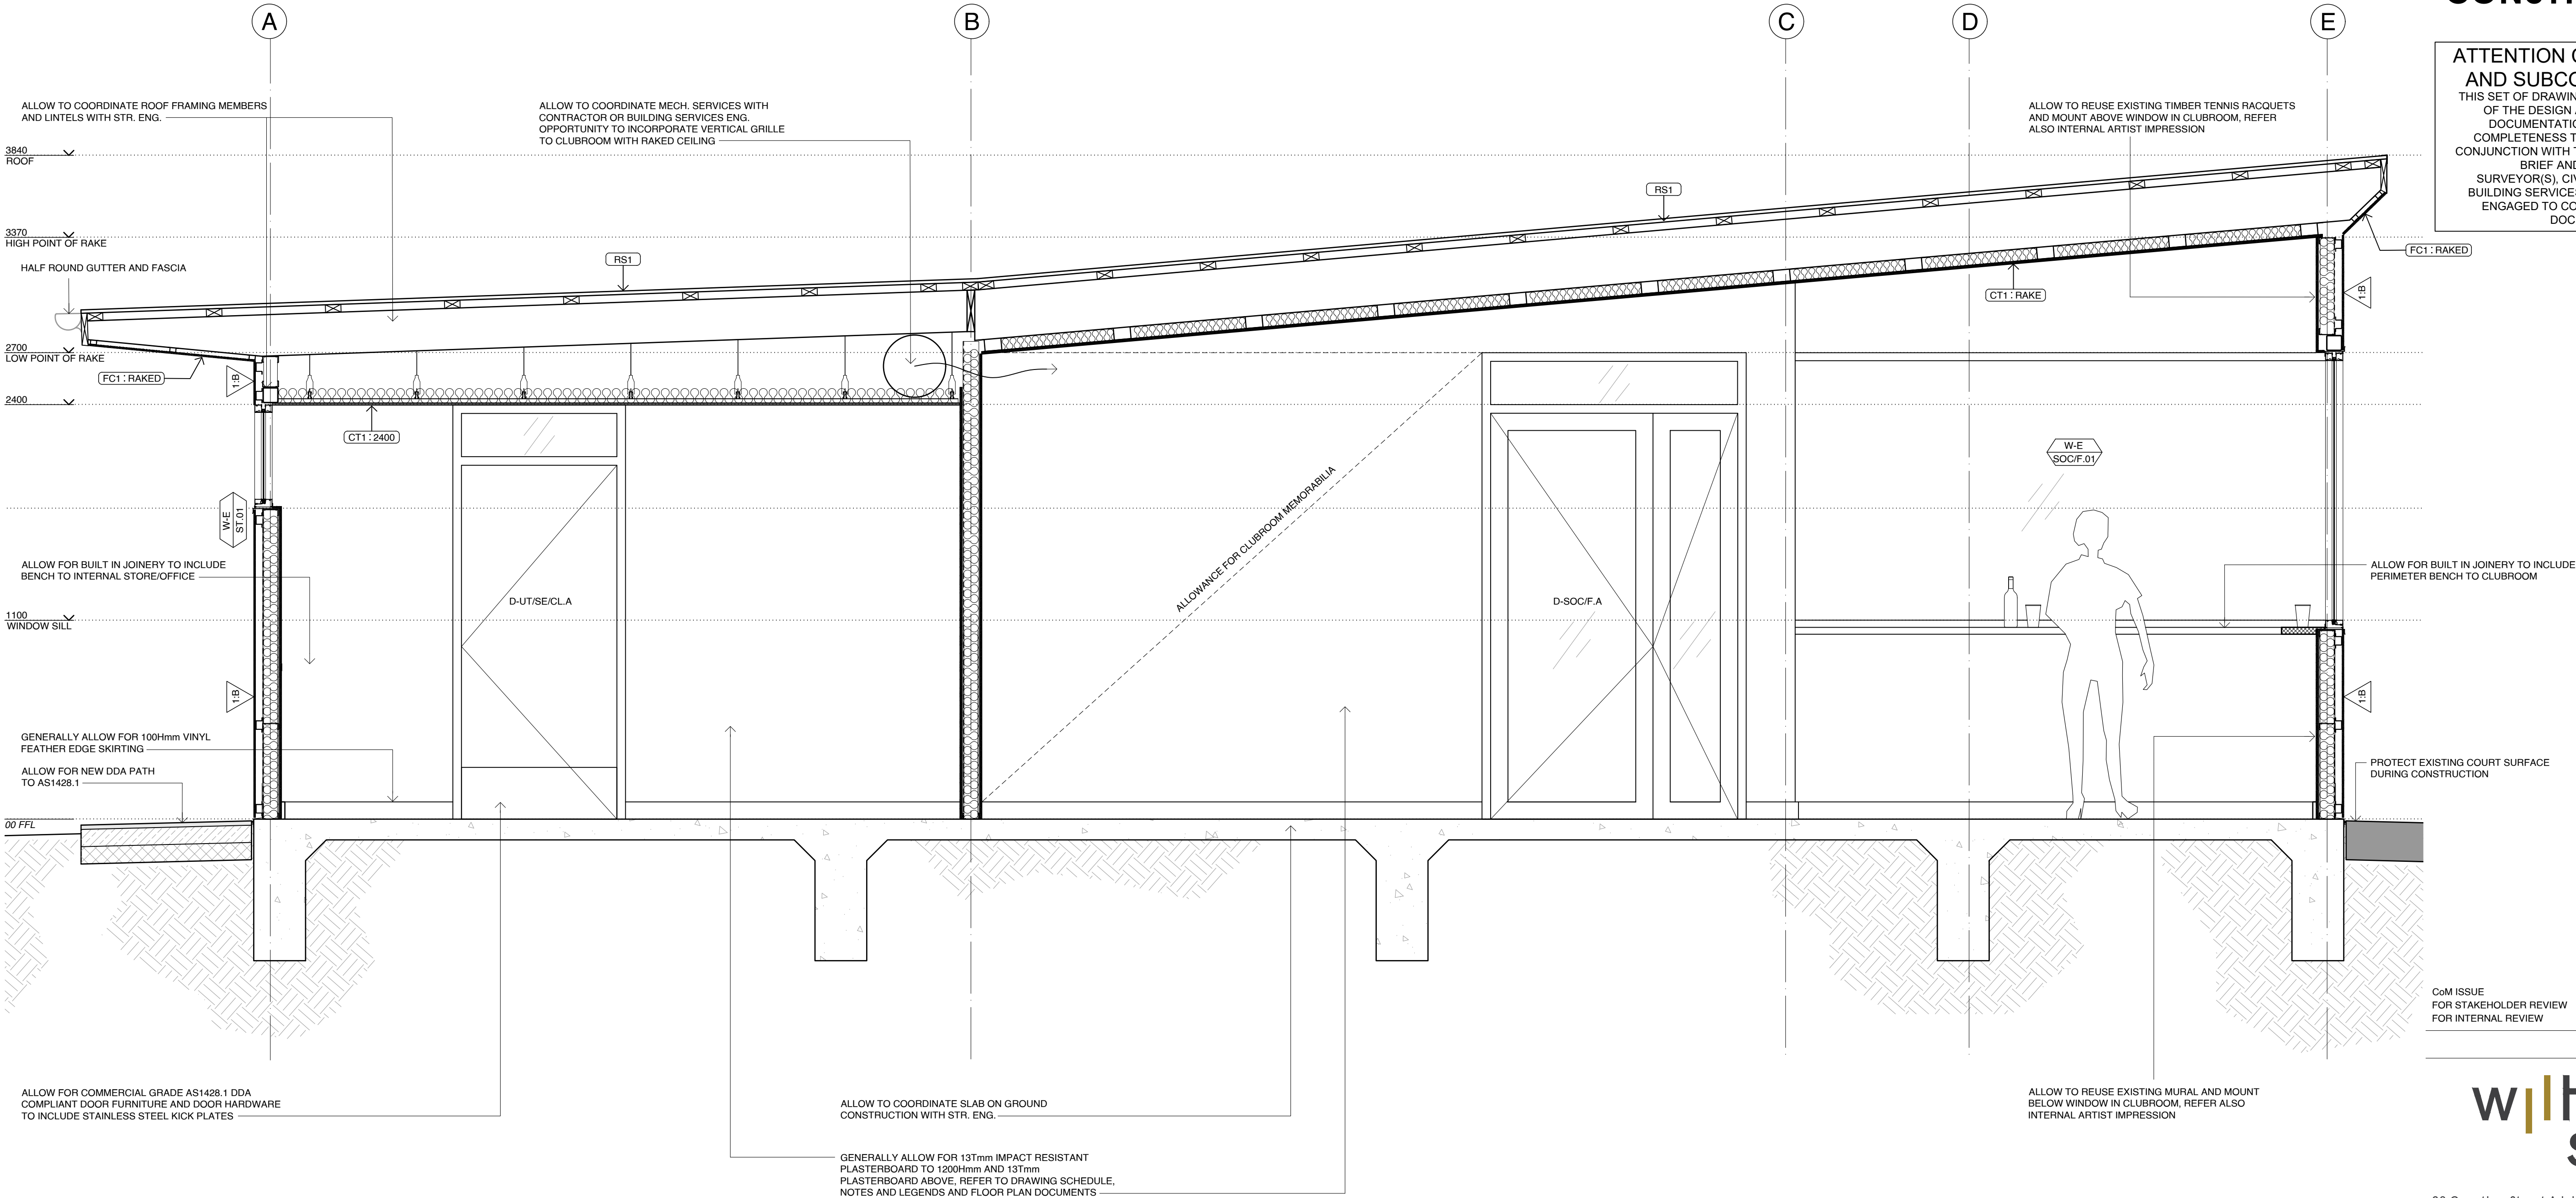ATTENTION CONTRACTORS
AND SUBCONTRACTORS:
THIS SET OF DRAWINGS ARE ISSUED AS PART
OF THE DESIGN AND CONSTRUCTION
DOCUMENTATION (60% ONLY). FOR
COMPLETENESS THEY MUST BE READ IN
CONJUNCTION WITH THE PROJECT CONTRACT,
BRIEF AND SCHEDULES.
SURVEYOR(S), CIVIL, STRUCTURAL AND
BUILDING SERVICES ENG. HAVE NOT BEEN
ENGAGED TO CONTRIBUTE TO THESE
DOCUMENTS.




-

SECTION A

-

 1:20



CoM ISSUE	18.02.26	03
FOR STAKEHOLDER REVIEW	19.01.26	02
FOR INTERNAL REVIEW	10.12.25	01
COMMENT	DATE	REVISION

wiltshire
swain

28 Crowther Street Adelaide SA 5000
08 7324 2812 | architects@wiltshireswain.com.au

MORPHETTVILLE PARK TENNIS CLUB
CITY OF MARION

PROJECT	PROJECT NORTH
8 Kendall Terrace MORPHETTVILLE SA 5043	
ADDRESS	ORIENTATION

SECTION A


TITLE			
DRAWN	TW	CHECK BY	BE
SCALE	As Shown	CHECK DATE	
JOB NO.	25048	REVISION	03
DWG NO.	A05.1		

MORPHETTVILLE PARK TENNIS CLUB

CITY OF MARION

PRELIMINARY
NOT FOR
CONSTRUCTION

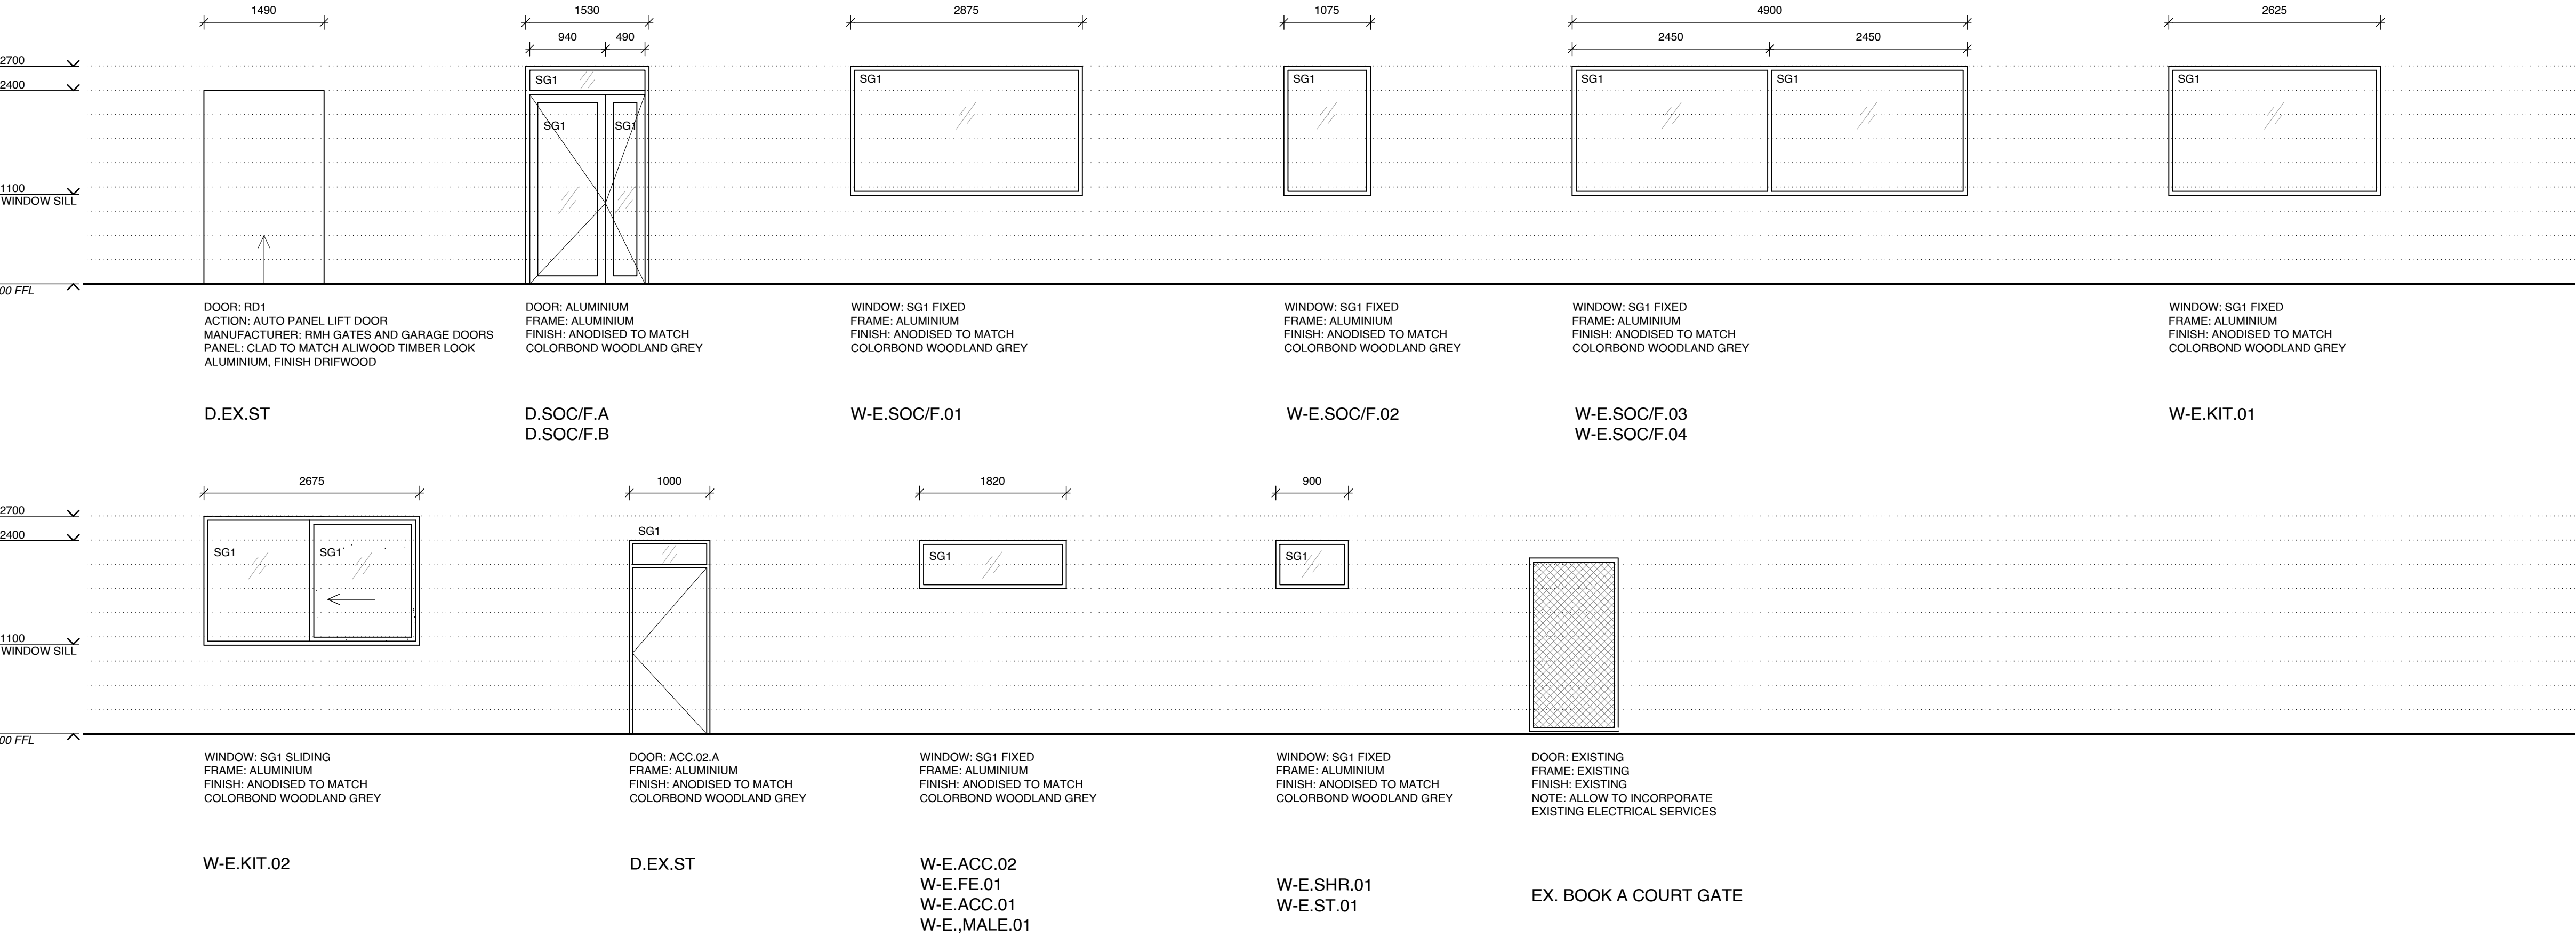ATTENTION CONTRACTORS
AND SUBCONTRACTORS:
THIS SET OF DRAWINGS ARE ISSUED AS PART
OF THE DESIGN AND CONSTRUCTION
DOCUMENTATION (60% ONLY). FOR
COMPLETENESS THEY MUST BE READ IN
CONJUNCTION WITH THE PROJECT CONTRACT,
BRIEF AND SCHEDULES.
SURVEYOR(S), CIVIL, STRUCTURAL AND
BUILDING SERVICES ENG. HAVE NOT BEEN
ENGAGED TO CONTRIBUTE TO THESE
DOCUMENTS.




-

EXTERNAL DOOR AND WINDOW SCHEDULE

-

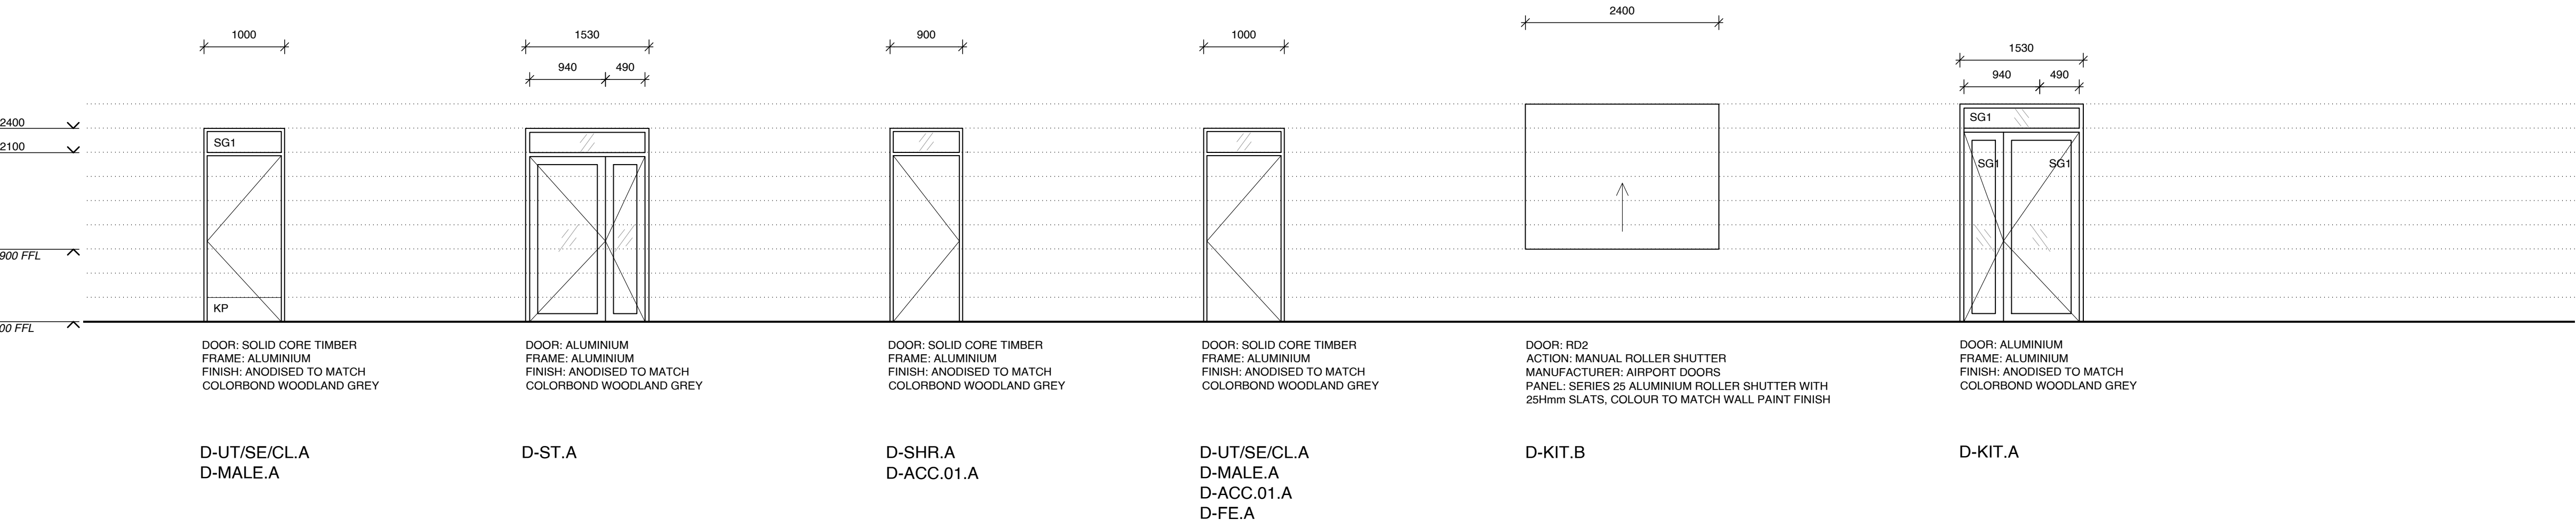SCALE 1:50



-

INTERNAL DOOR AND WINDOW SCHEDULE

-


SCALE 1:50

- NOTES
1.

ALLOW FOR COMMERCIAL ALUMINIUM DOORS AND WINDOWS
2.

ALLOW COMMERCIAL DOOR HARDWARE
3.

 ALL DIMENSIONS ARE APPROXIMATE AND TO BE CONFIRMED AND CHECKED ON SITE.



CoM ISSUE	18.02.26	04
FOR REVIEW	20.01.26	03
FOR STAKEHOLDER REVIEW	19.01.26	02
FOR INTERNAL REVIEW	10.12.25	01

COMMENT	DATE	REVISION
---------	------	----------

wiltshire
swain

28 Crowther Street Adelaide SA 5000
08 7324 2812 | architects@wiltshireswain.com.au

MORPHETTVILLE PARK TENNIS CLUB
CITY OF MARION

PROJECT	ORIENTATION
8 Kendall Terrace MORPHETTVILLE SA 5043	
ADDRESS	

DOOR AND WINDOW
SCHEDULE

TITLE			
DRAWN	TW	CHECK BY	BE
SCALE	As Shown	CHECK DATE	
JOB NO.	25048	REVISION	04
DWG NO.	A06.1		

MORPHETTVILLE PARK TENNIS CLUB

CITY OF MARION



PRELIMINARY
NOT FOR
CONSTRUCTION

ATTENTION CONTRACTORS
AND SUBCONTRACTORS:
THIS SET OF DRAWINGS ARE ISSUED AS PART
OF THE DESIGN AND CONSTRUCTION
DOCUMENTATION (60% ONLY). FOR
COMPLETENESS THEY MUST BE READ IN
CONJUNCTION WITH THE PROJECT CONTRACT,
BRIEF AND SCHEDULES.
SURVEYOR(S), CIVIL, STRUCTURAL AND
BUILDING SERVICES ENG. HAVE NOT BEEN
ENGAGED TO CONTRIBUTE TO THESE
DOCUMENTS.



ARTIST IMPRESSION

NTS

CoM ISSUE	18.02.26	03
FOR REVIEW	20.01.26	02
FOR STAKEHOLDER REVIEW	19.01.26	01

COMMENT	DATE	REVISION
---------	------	----------

wiltshire
swain

28 Crowther Street Adelaide SA 5000
08 7324 2812 | architects@wiltshireswain.com.au

MORPHETTVILLE PARK TENNIS CLUB
CITY OF MARION

PROJECT

8 Kendall Terrace
MORPHETTVILLE SA 5043

ADDRESS

PROJECT NORTH



ORIENTATION

ARTIST IMPRESSION
ENTERANCE

TITLE			
DRAWN	TW	CHECK BY	BE
SCALE	As Shown	CHECK DATE	
JOB NO.	25048	REVISION	03
DWG NO.	A07.1		

MORPHETTVILLE PARK TENNIS CLUB

CITY OF MARION



-

-

ARTIST IMPRESSION

NTS

PRELIMINARY

NOT FOR

CONSTRUCTION

ATTENTION CONTRACTORS

AND SUBCONTRACTORS:

THIS SET OF DRAWINGS ARE ISSUED AS PART

OF THE DESIGN AND CONSTRUCTION

DOCUMENTATION (60% ONLY). FOR

COMPLETENESS THEY MUST BE READ IN

CONJUNCTION WITH THE PROJECT CONTRACT,

BRIEF AND SCHEDULES.

SURVEYOR(S), CIVIL, STRUCTURAL AND

BUILDING SERVICES ENG. HAVE NOT BEEN

ENGAGED TO CONTRIBUTE TO THESE

DOCUMENTS.

CoM ISSUE	18.02.26	03
FOR REVIEW	20.01.26	02
FOR STAKEHOLDER REVIEW	19.01.26	01

COMMENT	DATE	REVISION
---------	------	----------

wiltshire

swain

28 Crowther Street Adelaide SA 5000

08 7324 2812 | architects@wiltshireswain.com.au

MORPHETTVILLE PARK TENNIS CLUB

CITY OF MARION

PROJECT

8 Kendall Terrace

MORPHETTVILLE SA 5043

ADDRESS

PROJECT NORTH

ORIENTATION

ARTIST IMPRESSION

VIEW ONE FROM COURTS

TITLE			
DRAWN	TW	CHECK BY	BE
SCALE	As Shown	CHECK DATE	
JOB NO.	25048	REVISION	03
DWG NO.	A07.2		

MORPHETTVILLE PARK TENNIS CLUB

CITY OF MARION



PRELIMINARY
NOT FOR
CONSTRUCTION

ATTENTION CONTRACTORS
AND SUBCONTRACTORS:
THIS SET OF DRAWINGS ARE ISSUED AS PART
OF THE DESIGN AND CONSTRUCTION
DOCUMENTATION (60% ONLY). FOR
COMPLETENESS THEY MUST BE READ IN
CONJUNCTION WITH THE PROJECT CONTRACT,
BRIEF AND SCHEDULES.
SURVEYOR(S), CIVIL, STRUCTURAL AND
BUILDING SERVICES ENG. HAVE NOT BEEN
ENGAGED TO CONTRIBUTE TO THESE
DOCUMENTS.



-

-

ARTIST IMPRESSION

NTS

CoM ISSUE	18.02.26	03
FOR REVIEW	20.01.26	02
FOR STAKEHOLDER REVIEW	19.01.26	01

COMMENT	DATE	REVISION
---------	------	----------

wiltshire
swain

28 Crowther Street Adelaide SA 5000
08 7324 2812 | architects@wiltshireswain.com.au

MORPHETTVILLE PARK TENNIS CLUB
CITY OF MARION

PROJECT	PROJECT NORTH
8 Kendall Terrace MORPHETTVILLE SA 5043	
ADDRESS	ORIENTATION

ARTIST IMPRESSION
VIEW TWO FROM COURTS

TITLE			
DRAWN	TW	CHECK BY	BE
SCALE	As Shown	CHECK DATE	
JOB NO.	25048	REVISION	03
DWG NO.	A07.3		

MORPHETTVILLE PARK TENNIS CLUB

CITY OF MARION



-

-

ARTIST IMPRESSION

NTS

PRELIMINARY
NOT FOR
CONSTRUCTION

ATTENTION CONTRACTORS
AND SUBCONTRACTORS:
THIS SET OF DRAWINGS ARE ISSUED AS PART
OF THE DESIGN AND CONSTRUCTION
DOCUMENTATION (60% ONLY). FOR
COMPLETENESS THEY MUST BE READ IN
CONJUNCTION WITH THE PROJECT CONTRACT,
BRIEF AND SCHEDULES.
SURVEYOR(S), CIVIL, STRUCTURAL AND
BUILDING SERVICES ENG. HAVE NOT BEEN
ENGAGED TO CONTRIBUTE TO THESE
DOCUMENTS.

CoM ISSUE	18.02.26	03
FOR REVIEW	20.01.26	02
FOR STAKEHOLDER REVIEW	19.01.26	01

COMMENT	DATE	REVISION
---------	------	----------

wiltshire
swain

28 Crowther Street Adelaide SA 5000
08 7324 2812 | architects@wiltshireswain.com.au

MORPHETTVILLE PARK TENNIS CLUB
CITY OF MARION

PROJECT

8 Kendall Terrace
MORPHETTVILLE SA 5043

ADDRESS

ARTIST IMPRESSION
CLUBROOM

TITLE			
DRAWN	TW	CHECK BY	BE
SCALE	As Shown	CHECK DATE	
JOB NO.	25048	REVISION	03
DWG NO.	A07.4		

MORPHETTVILLE PARK TENNIS CLUB

CITY OF MARION



PRELIMINARY
NOT FOR
CONSTRUCTION

ATTENTION CONTRACTORS
AND SUBCONTRACTORS:
THIS SET OF DRAWINGS ARE ISSUED AS PART
OF THE DESIGN AND CONSTRUCTION
DOCUMENTATION (60% ONLY). FOR
COMPLETENESS THEY MUST BE READ IN
CONJUNCTION WITH THE PROJECT CONTRACT,
BRIEF AND SCHEDULES.
SURVEYOR(S), CIVIL, STRUCTURAL AND
BUILDING SERVICES ENG. HAVE NOT BEEN
ENGAGED TO CONTRIBUTE TO THESE
DOCUMENTS.



-

-

ARTIST IMPRESSION

NTS

CoM ISSUE	18.02.26	03
FOR REVIEW	20.01.26	02
FOR STAKEHOLDER REVIEW	19.01.26	01

COMMENT	DATE	REVISION
---------	------	----------

wiltshire
swain

28 Crowther Street Adelaide SA 5000
08 7324 2812 | architects@wiltshireswain.com.au

MORPHETTVILLE PARK TENNIS CLUB
CITY OF MARION

PROJECT

8 Kendall Terrace
MORPHETTVILLE SA 5043

ADDRESS

PROJECT
NORTH

ORIENTATION

ARTIST IMPRESSION
KITCHEN / BAR

TITLE			
DRAWN	TW	CHECK BY	BE
SCALE	As Shown	CHECK DATE	
JOB NO.	25048	REVISION	03
DWG NO.	A07.5		

MORPHETTVILLE PARK TENNIS CLUB

CITY OF MARION



-

-

ARTIST IMPRESSION

NTS

PRELIMINARY
NOT FOR
CONSTRUCTION

ATTENTION CONTRACTORS
AND SUBCONTRACTORS:
THIS SET OF DRAWINGS ARE ISSUED AS PART
OF THE DESIGN AND CONSTRUCTION
DOCUMENTATION (60% ONLY). FOR
COMPLETENESS THEY MUST BE READ IN
CONJUNCTION WITH THE PROJECT CONTRACT,
BRIEF AND SCHEDULES.
SURVEYOR(S), CIVIL, STRUCTURAL AND
BUILDING SERVICES ENG. HAVE NOT BEEN
ENGAGED TO CONTRIBUTE TO THESE
DOCUMENTS.

CoM ISSUE	18.02.26	02
FOR REVIEW	20.01.26	01
COMMENT	DATE	REVISION

wiltshire
swain

28 Crowther Street Adelaide SA 5000
08 7324 2812 | architects@wiltshireswain.com.au

MORPHETTVILLE PARK TENNIS CLUB
CITY OF MARION

PROJECT	PROJECT NORTH
8 Kendall Terrace MORPHETTVILLE SA 5043	
ADDRESS	ORIENTATION

ARTIST IMPRESSION
KENDALL TERRACE

TITLE			
DRAWN	TW	CHECK BY	BE
SCALE	As Shown	CHECK DATE	
JOB NO.	25048	REVISION	02
DWG NO.	A07.6		

MORPHETTVILLE PARK TENNIS CLUB

CITY OF MARION

PRELIMINARY
NOT FOR
CONSTRUCTION

ATTENTION CONTRACTORS
AND SUBCONTRACTORS:
THIS SET OF DRAWINGS ARE ISSUED AS PART
OF THE DESIGN AND CONSTRUCTION
DOCUMENTATION (60% ONLY). FOR
COMPLETENESS THEY MUST BE READ IN
CONJUNCTION WITH THE PROJECT CONTRACT,
BRIEF AND SCHEDULES.
SURVEYOR(S), CIVIL, STRUCTURAL AND
BUILDING SERVICES ENG. HAVE NOT BEEN
ENGAGED TO CONTRIBUTE TO THESE
DOCUMENTS.



ARTIST IMPRESSION
NTS

CoM ISSUE	18.02.26	02
FOR REVIEW	20.01.26	01
COMMENT	DATE	REVISION

wiltshire
swain

28 Crowther Street Adelaide SA 5000
08 7324 2812 | architects@wiltshireswain.com.au

MORPHETTVILLE PARK TENNIS CLUB
CITY OF MARION

PROJECT
8 Kendall Terrace
MORPHETTVILLE SA 5043

PROJECT
NORTH

ADDRESS
ORIENTATION

ARTIST IMPRESSION
VIEW FROM HIGH BAR

TITLE			
DRAWN	TW	CHECK BY	BE
SCALE	As Shown	CHECK DATE	
JOB NO.	25048	REVISION	02
DWG NO.	A07.7		

PLANNING CONSENT

14/07/2026

GRANTED

RELEVANT AUTHORITY:
Section 96 - ASSESSMENT MANAGER



Morphettville Park Tennis Club
8 Kendall Terrace
MORPHETTVILLE SA 5043

Morphettville Park Tennis Club is a thriving club situated in the western suburbs of Adelaide. This 4-court facility has a long and proud history of over 60 years and offers a range of tennis activities to a strong membership base and the local community.

Our activities currently include:

- Competition tennis for seniors and juniors in both summer and winter seasons (singles, doubles and mixed formats). Summer season from October - March and the winter season from May - August.
- Both junior and adult coaching. Sessions occur from Tuesday - Friday with our dedicated Club Coaches.
- Junior training sessions held on a Monday afternoon/evening during competition times.
- Senior training sessions held on a Thursday afternoon/evening during competition times.
- 'Men's Shed' social tennis opportunity weekly on a Tuesday evening– all year round.
- Cardio tennis – weekly for fitness and fun – all year round. Sessions are held on a Wednesday evening from 6pm - 7pm.
- Pickleball – one of the fastest growing sports in the world. Coaching and learn how to play (Tuesday mornings), Pickleball tournaments (ad hoc), Friday night competition and Sunday afternoon social play.

In future, we hope to also provide:

- Ladies social tennis - weekly on a Monday evening. Fast 4 format.
- Other social activities for both our senior and junior members, such as 1-point tournaments.

The Club also has 'Book A Court' facilities, which enables members and non-members to book a court online for a set fee, resulting in consistent court usage outside of competition and coaching times. This system reduces the risk of vandalism to the courts, nets and clubrooms and enables the limiting of non-tennis activities, such as use of skateboards and scooters that could cause damage. It also reduces the impact on local residents by allowing the lights to be on only when the courts are booked. A curfew on the lights is also in place resulting in the lights not being allowed to be used beyond 9.30pm at night.

PLANNING CONSENT

14/07/2026

GRANTED

RELEVANT AUTHORITY:

Section 96 - ASSESSMENT MANAGER



REFER TO DECISION NOTIFICATION FORM FOR ANY CONDITIONS

Morphettville Park Tennis Club is striving to working closely with Marion Council for the re-development and enhancement of our tennis clubrooms. Our club has been a cornerstone of the local community for many years, and these improvements will significantly contribute to our mission of promoting health, fitness, inclusivity and social engagement through tennis activities. The redevelopment is also strongly aligned with the Marion Council's Strategic priorities of 'Liveable - create and maintain safe, attractive and accessible public places and facilities' and 'Community - we are a friendly, inclusive and connected community where everyone belongs'.

One of the key focuses of our clubroom upgrade is improving the accessibility of our facility. We believe that tennis should be a sport for everyone, and it is essential that our facilities reflect that belief. The proposed renovations will include wheelchair-accessible entrances and compliant bathrooms and changing facilities, ensuring that people of all abilities can comfortably and safely enjoy our club. By creating an inclusive environment, we hope to attract more participants from all aspects of the community and offer them opportunities to engage in the sport of tennis and tennis related activities.

The project will also enable the construction of restroom facilities external to the clubrooms but within the secure fencing of the club that will be accessible to participants utilizing the Book A Court feature of our club. Currently, restrooms can only be accessed internally within the club if the clubrooms are open/unlocked. There is no access to public restrooms within the local vicinity of the club.

The redevelopment of our clubrooms will benefit not only our current members but also allow us to expand our outreach to different segments of the community. The facility will be a modern, inviting space available for utilisation by other community groups who may be in need of a meeting place. It will also enable us to achieve our goal of developing a more sustainable facility, such as through the use of environmentally preferred materials and installation of solar panels. We will also continue to be committed to effective and responsible waste management processes. One of our members who lives locally assists us with managing our waste bins, which includes recycling. We also internally manage the cash recycling of cans, glass and plastic bottles.

Sincerely,

Claire Angus
President, and on behalf of the Committee
Morphettville Park Tennis Club
March 2026